


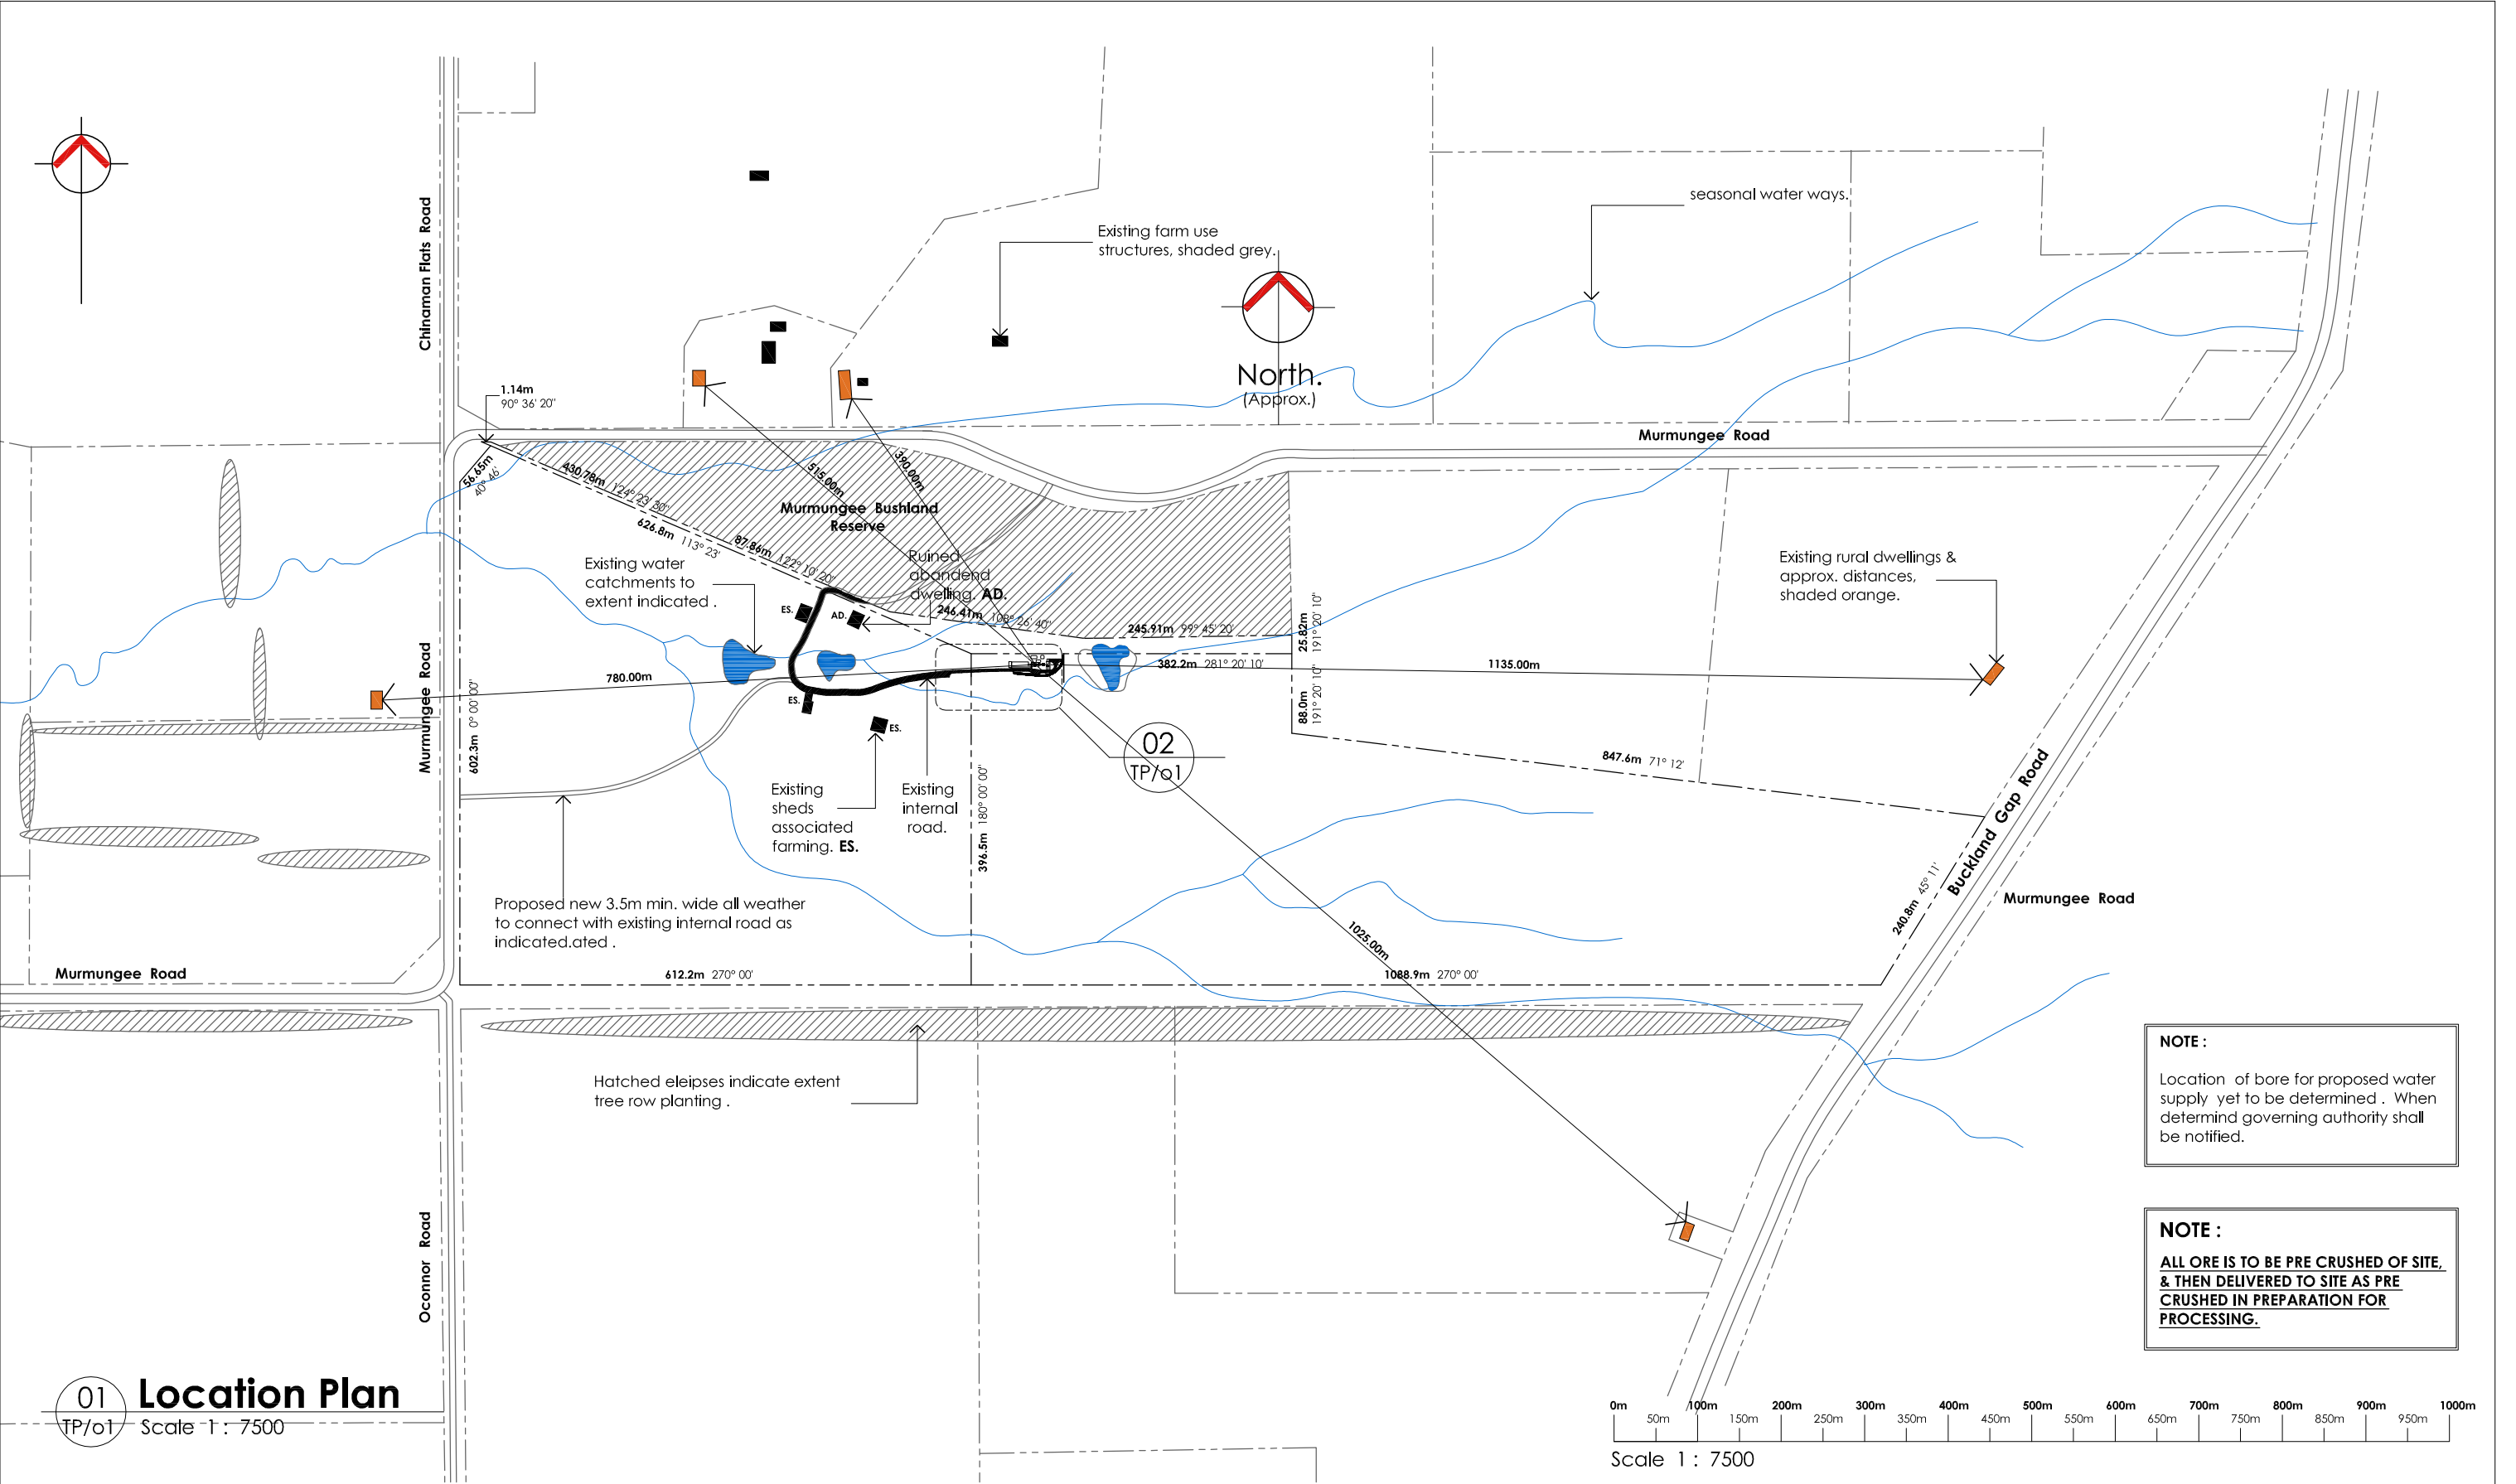
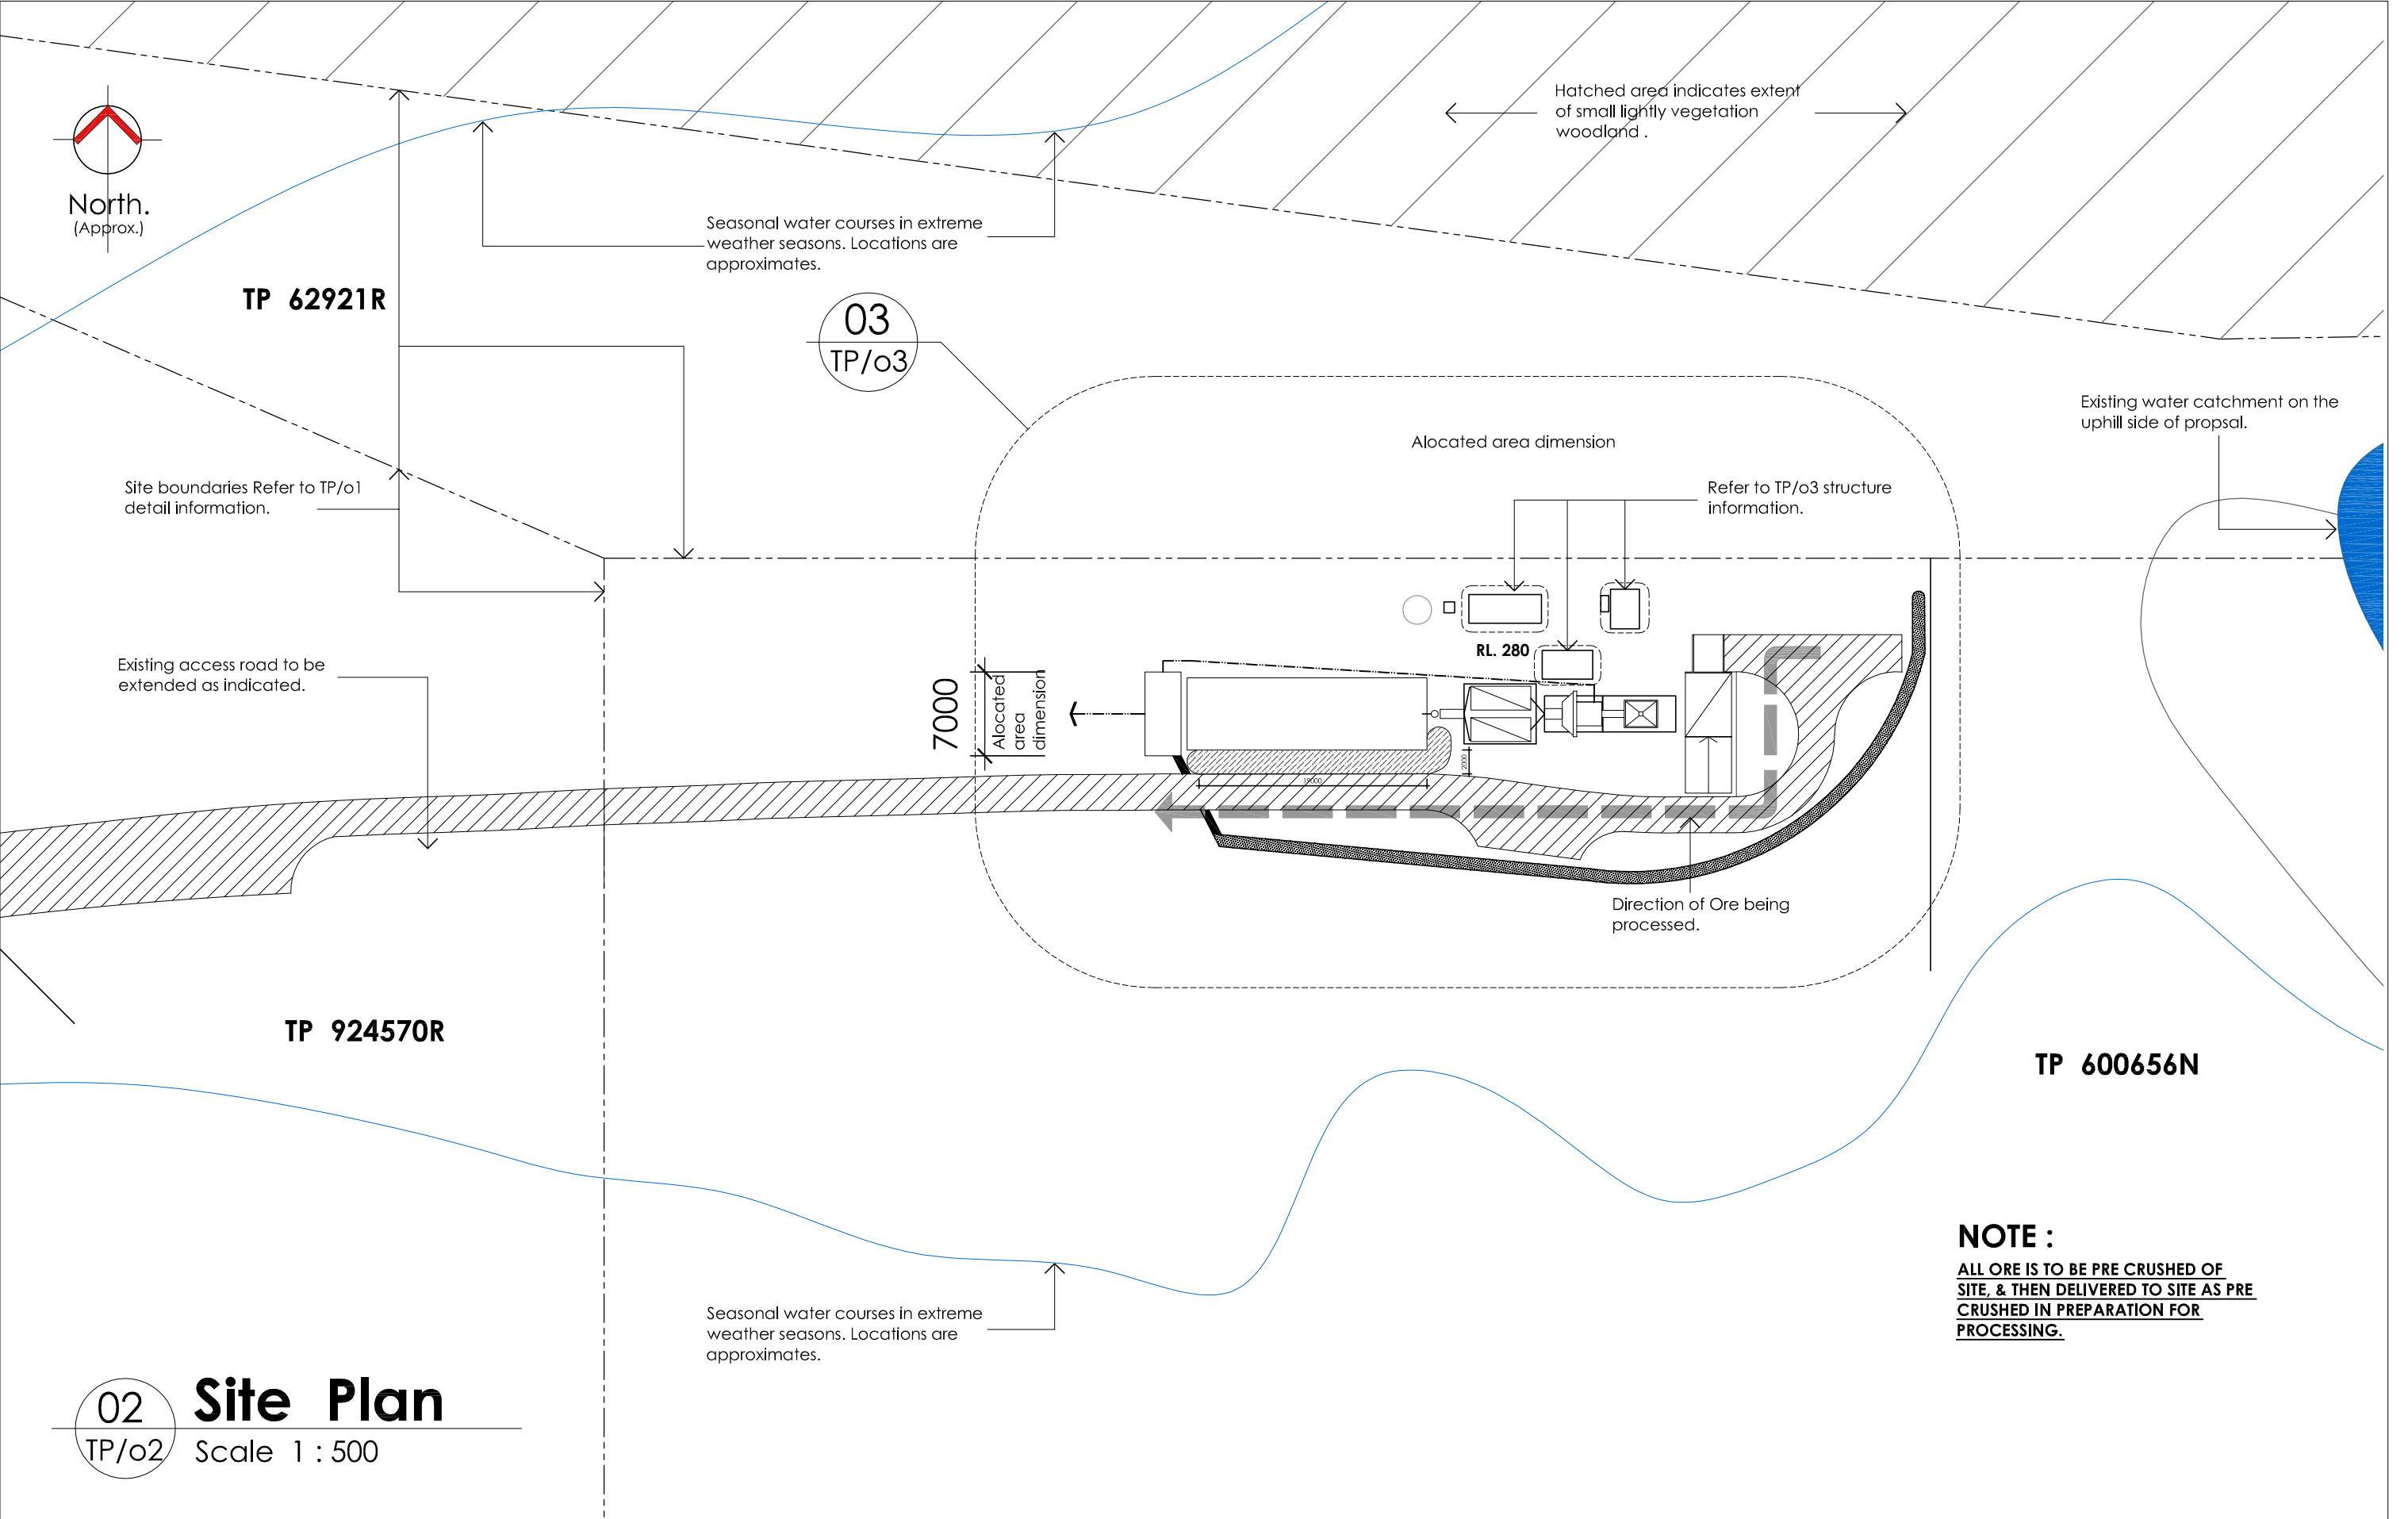


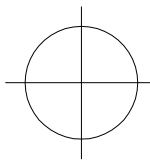


Revision.		Date.	Leonardo Belci - Designer . PO. Box 615 Beechworth , 3747 Ph. Mobile 0427 282448 Ph. 57282448 belci@bigpond.net.au Building Practioners Reg. No. DP - AD 1813 .		NOTE : All work to be carried out in accordance with B.C.A. requirements , all relavent A.S. Codes and Local Authorities requirements/ regulation . Check dimensions and all site conditions prior to the commencement of any work , the purchase and ordering of any materials , plant services or equipment hire and preparation of shop drawings and / or the fabrication of any components .		Do not scale drawings , refer to figure on drawings only . Any discrepancies shall be immediately to the designer or builder for clarification.		Scale As Shown .		Project Proposed ore processing at 145 Murmungee Road, Murmungee 3747 for A & K Niklaus .			
Rural City of Wang. Request for further information.		Revision A			Oct. 2020	Drawn L.B.	Date June. 2o2o	Title Location Plan. - V2						
Client requested modifications - Addition of bunding & swale, relocation of ore storage & road realignment.		Revision B			Aug. 2021	Check © June. 2o2o								
						This drawing must not be used for construction unless signed as Approved .		A3	Job No. 2o2o / 11	Org. Classification. TP /o1	Sheet No. 1 of 6	Revision Rev. B		

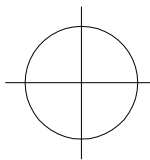

Revision.		Date.		Leonardo Belci - Designer .		NOTE :		Scale		Project.						
Rural City of Wang. Request for further information.		Revision A				All work to be carried out in accordance with B.C.A. requirements , all relevant A.S. Codes and Local Authorities requirements/ regulation .		As Shown .		Proposed ore processing at 145 Murmungee Road, Murmungee 3747 for A & K Niklaus .						
Client requested modifications - Addition of bunding & swale, relocation of ore storage & road realignment.		Revision B				Check dimensions and all site conditions prior to the commencement of any work , the purchase and ordering of any materials , plant services or equipment hire and preparation of shop drawings and / or the fabrication of any components .		Drawn	Date	Title						
								L.B.	June. 2020	Site Plan. - V2						
			PO. Box 615 Beechworth , 3747 Ph. Mobile 0427 282448 Ph. 57282448 belci@bigpond.net.au Building Practitioners Reg. No. DP - AD 1813 .			Do not scale drawings , refer to figure on drawings only .		Check	© June. 2020							
						Any discrepancies shall be immediately to the designer or builder for clarification.		This drawing must not be used for construction unless signed as Approved .		A3	Job No. 2020 / 11	Drg. Classification. TP /o2	Sheet No. 2 of 6	Revision Rev. B		
																

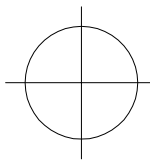

NOTE :
TP/o3 is to be read in conjunction with Page 1 of 2 & page 2 of 2 photographs submitted as part of original submission to attain height context.

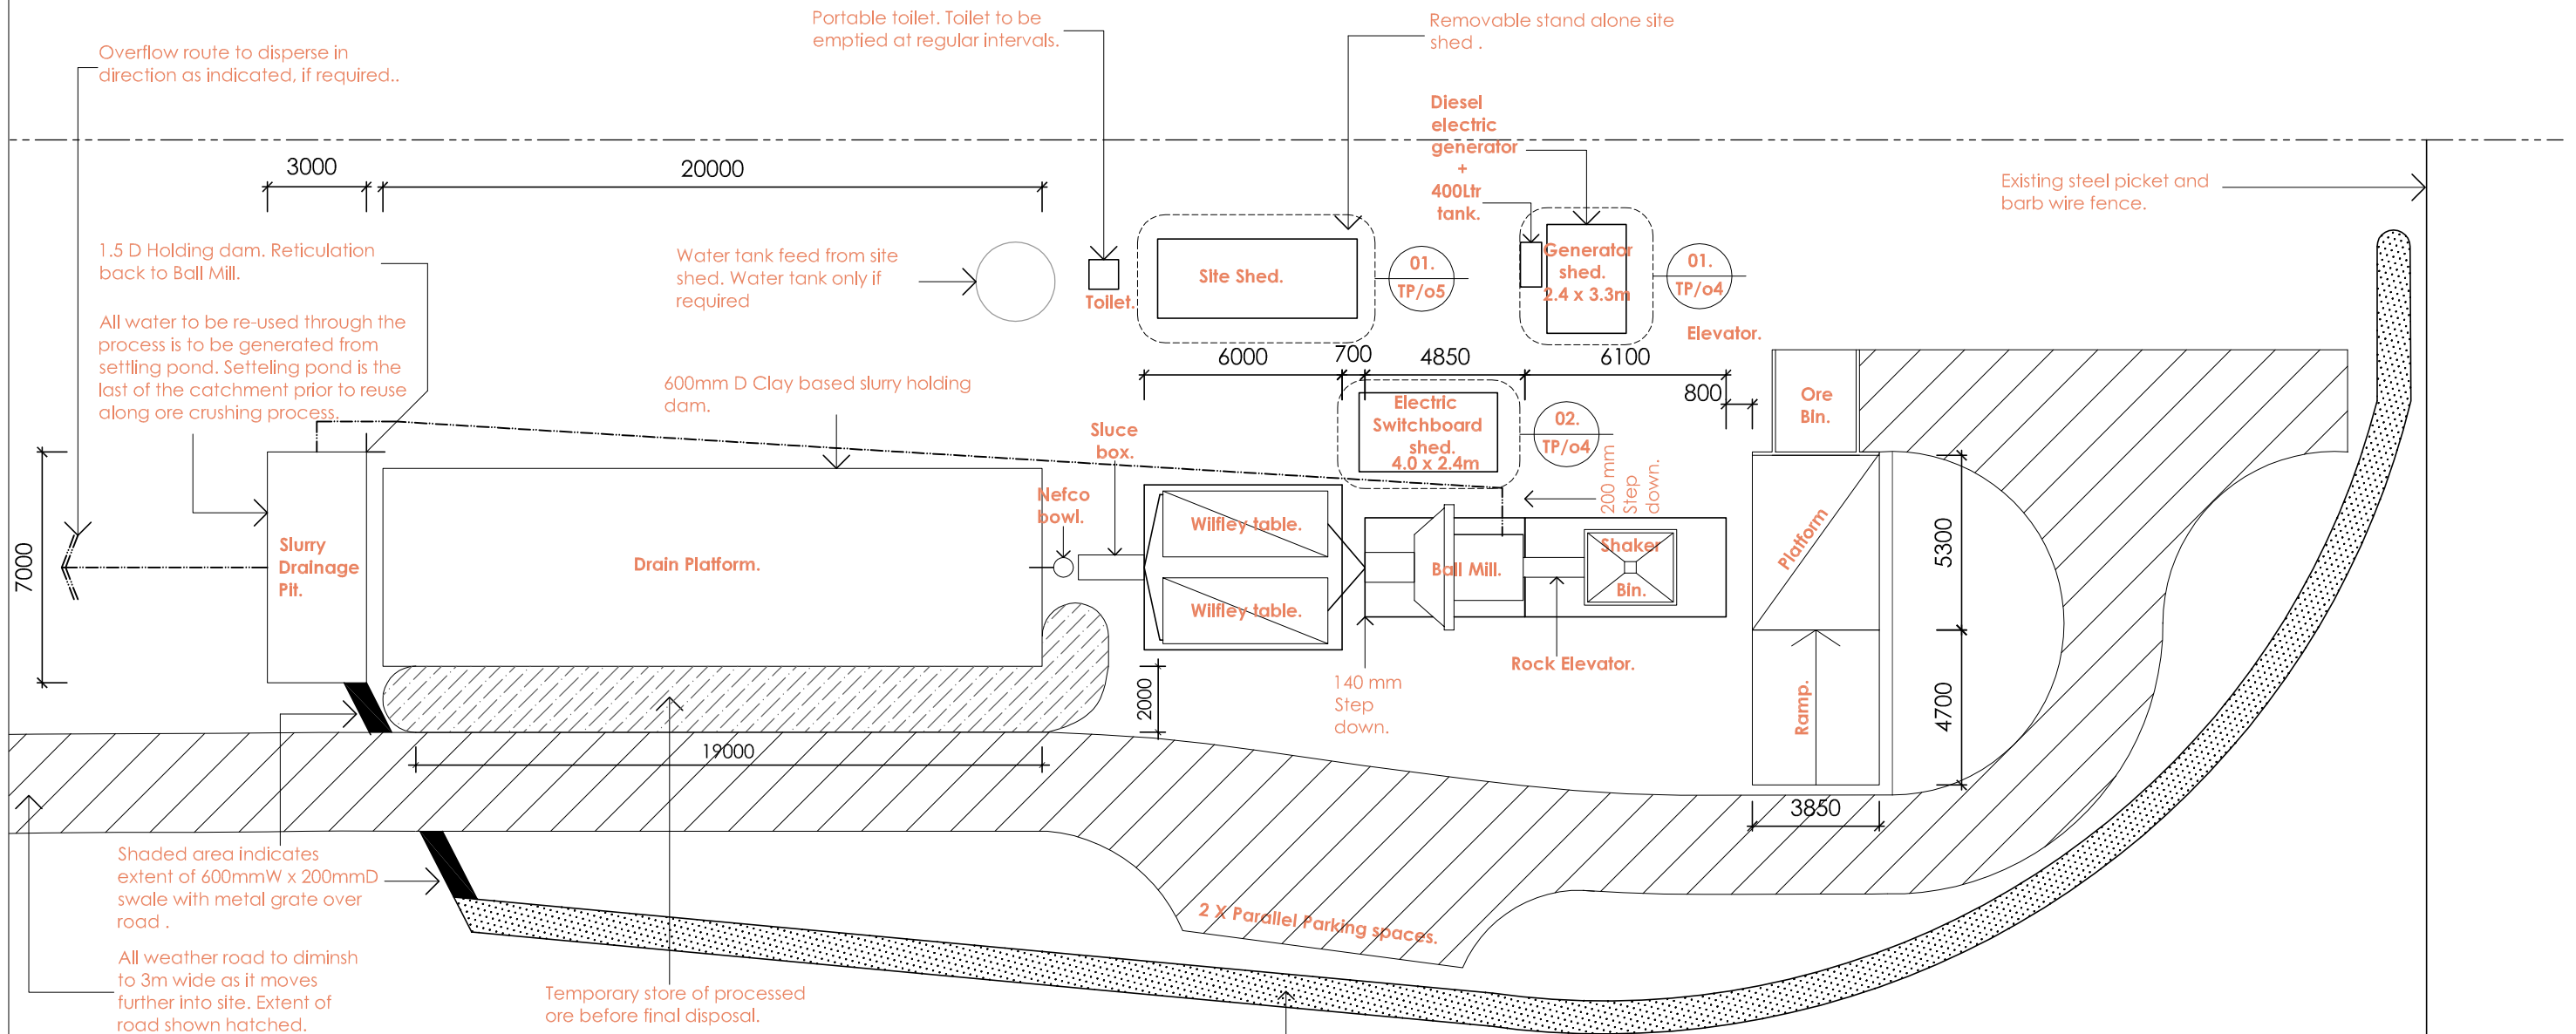


03 Part Site Plan


TP/o3 Scale 1 : 200

NOTE :
ALL ORE IS TO BE PRE CRUSHED OF SITE, & THEN DELIVERED TO SITE AS PRE CRUSHED IN PREPARATION FOR PROCESSING.


Revision.		Date.		Leonardo Belci - Designer .		NOTE : All work to be carried out in accordance with B.C.A. requirements , all relevant A.S. Codes and Local Authorities requirements/ regulation . Check dimensions and all site conditions prior to the commencement of any work , the purchase and ordering of any materials , plant services or equipment hire and preparation of shop drawings and / or the fabrication of any components . Do not scale drawings , refer to figure on drawings only . Any discrepancies shall be immediately to the designer or builder for clarification.	Scale As Shown .		Project Proposed ore processing at 145 Murmungee Road, Murmungee 3747 for A & K Niklaus .	
Rural City of Wang. Request for further information.	Revision A	Oct. 2020					Drawn L.B.	Date June. 2020	Title Part Site Plan. - V2	
Rural City of Wang. Request for further information.	Revision B	Oct. 2020					Check	© June. 2020		
Client requested modifications - Addition of bunding & swale, relocation of ore storage & road realignment.	Revision C	Aug. 2021					This drawing must not be used for construction unless signed as Approved.		A3	Job No. 2020 / 11
				PO. Box 615 Beechworth , 3747 Ph. Mobile 0427 282448 Ph. 57282448 belci@bigpond.net .au Building Practitioners Reg. No. DP - AD 1813 .			Org. Classification TP /o3	Sheet No. 3 of 6	Revision Rev. C	

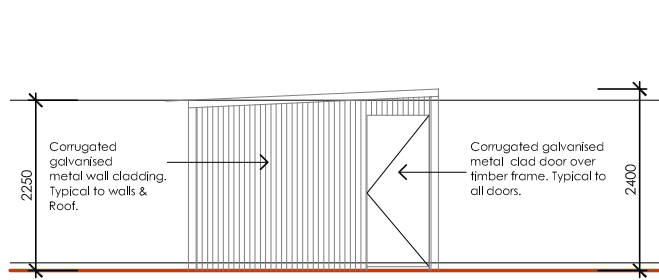


Elevation - 1.
Scale 1:100

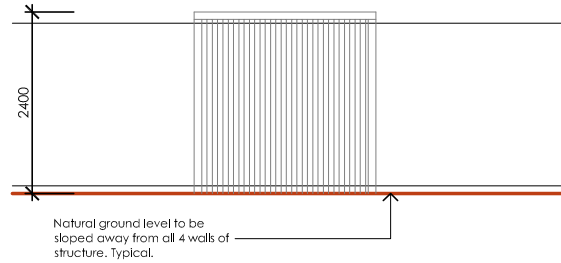


Elevation - 2.
Scale 1:100

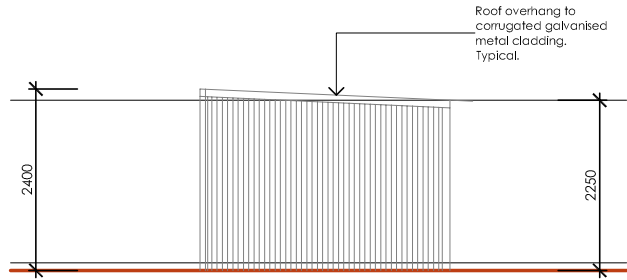

Elevation - 3.
Scale 1:100

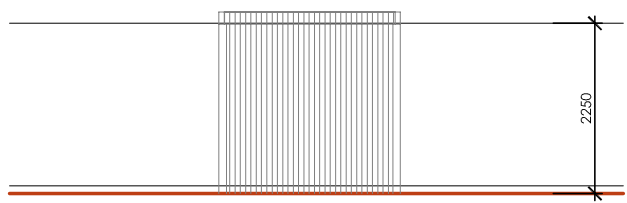


Elevation - 4.
Scale 1:100

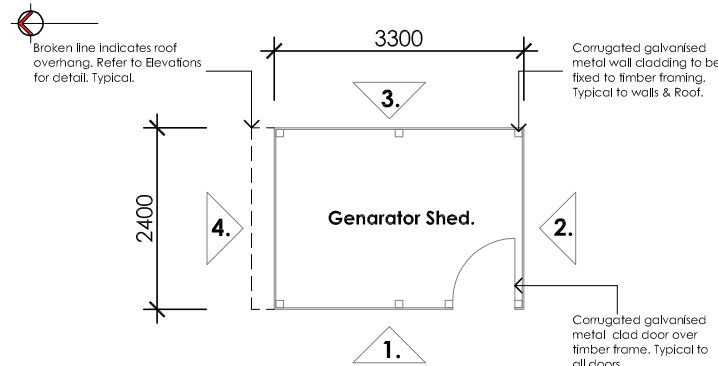


Floor Plan
Scale 1:100


Generator Shed.

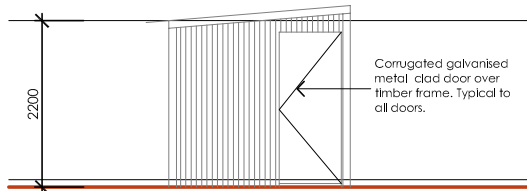


Elevation - 5.
Scale 1:100

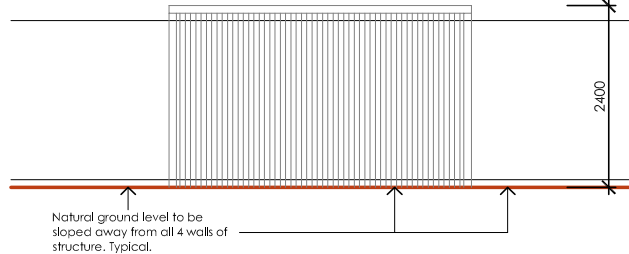


Elevation - 6.
Scale 1:100

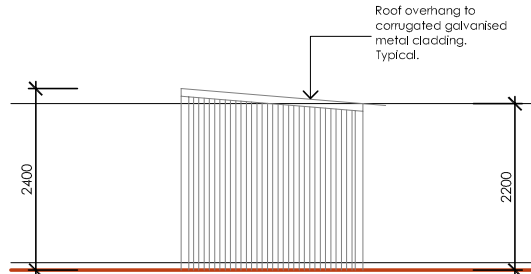

Elevation - 7.
Scale 1:100

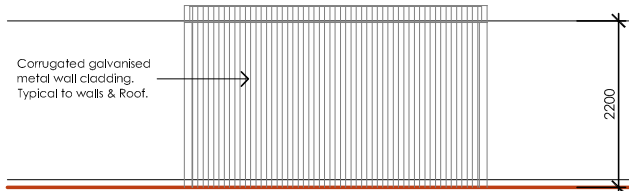


Elevation - 8.
Scale 1:100

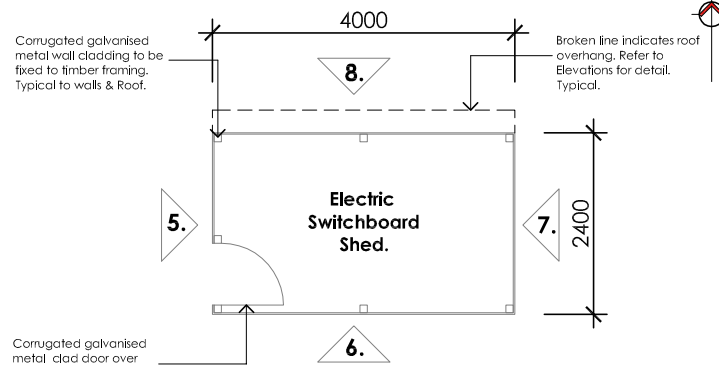


Floor Plan
Scale 1:100

Electric Switchboard Shed.


Revision.		Date.		Leonardo Belci - Designer .		NOTE : All work to be carried out in accordance with B.C.A. requirements , all relevant A.S. Codes and Local Authorities requirements/ regulation . Check dimensions and all site conditions prior to the commencement of any work , the purchase and ordering of any materials , plant services or equipment hire and preparation of shop drawings and / or the fabrication of any components . Do not scale drawings , refer to figure on drawings only . Any discrepancies shall be immediately to the designer or builder for clarification.	Scale As Shown .		Project.					
Rural City of Wang. Request for further information.		Revision 00					Oct. 2020	Drawn L.B.	Date Oct. 2020	Proposed ore processing at 145 Murmungee Road, Murmungee 3747 for A & K Niklaus .				
								Check	© Oct. 2020	Title Generator & Electric Switchboard Sheds				
								This drawing must not be used for construction unless signed as Approved .		A3	Job No. 2020 / 11	Orig. Classification. TP /o4	Sheet No. 4 of 6	Revision Rev. 00

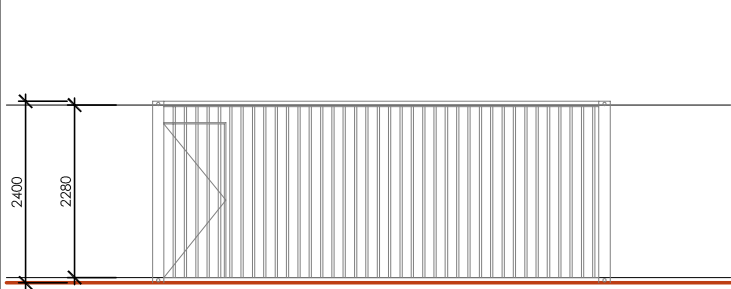


Elevation - 1.
Scale 1:100

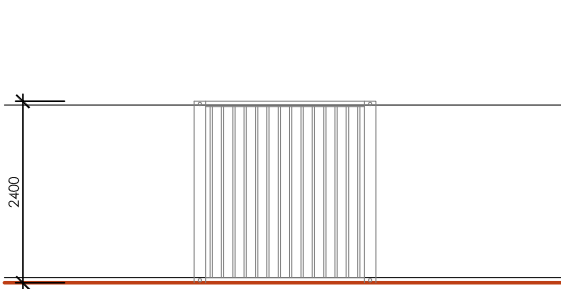

Elevation - 2.
Scale 1:100

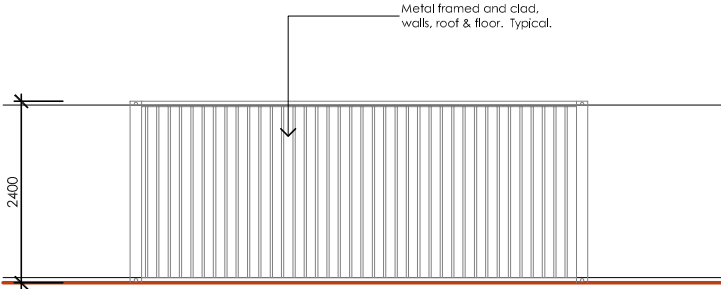


Elevation - 3.
Scale 1:100

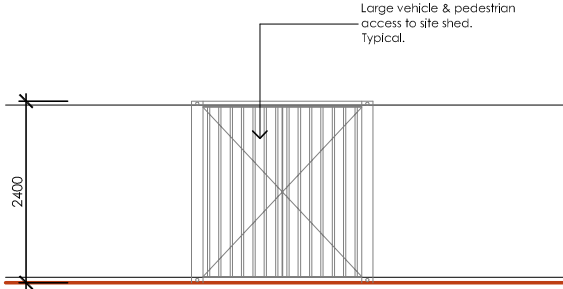


Elevation - 4.
Scale 1:100


NOTE :
Site shed as indicated below is transportable metal shipping container. What is shown is the extent of the structure. It will be transported to site, only should it be required. Structure will be located as shown on TP/o3 when & if required.

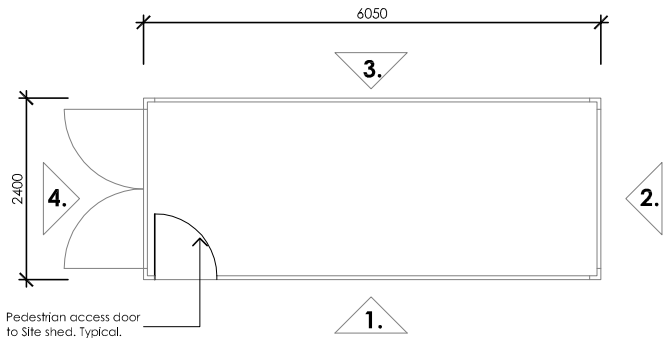


Floor Plan
Scale 1:100


Site Shed.

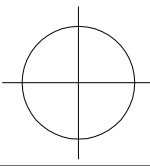Revision.		Date.		Leonardo Belci - Designer .		NOTE : All work to be carried out in accordance with B.C.A. requirements , all relevant A.S. Codes and Local Authorities requirements/ regulation . Check dimensions and all site conditions prior to the commencement of any work , the purchase and ordering of any materials , plant services or equipment hire and preparation of shop drawings and / or the fabrication of any components . Do not scale drawings , refer to figure on drawings only . Any discrepancies shall be immediately to the designer or builder for clarification.	Scale As Shown .		Project Proposed ore processing at 145 Murmungee Road, Murmungee 3747 for A & K Niklaus .				
Rural City of Wang. Request for further information.		Revision 00					Drawn L.B.	Date Oct. 2020	Title Site Shed - IF REQUIRED !				
							Check	© Oct. 2020					
							This drawing must not be used for construction unless signed as Approved .		A3	Job No. 2020 / 11	Dwg. Classification. TP /o5	Sheet No. 5 of 6	Revision Rev. 00


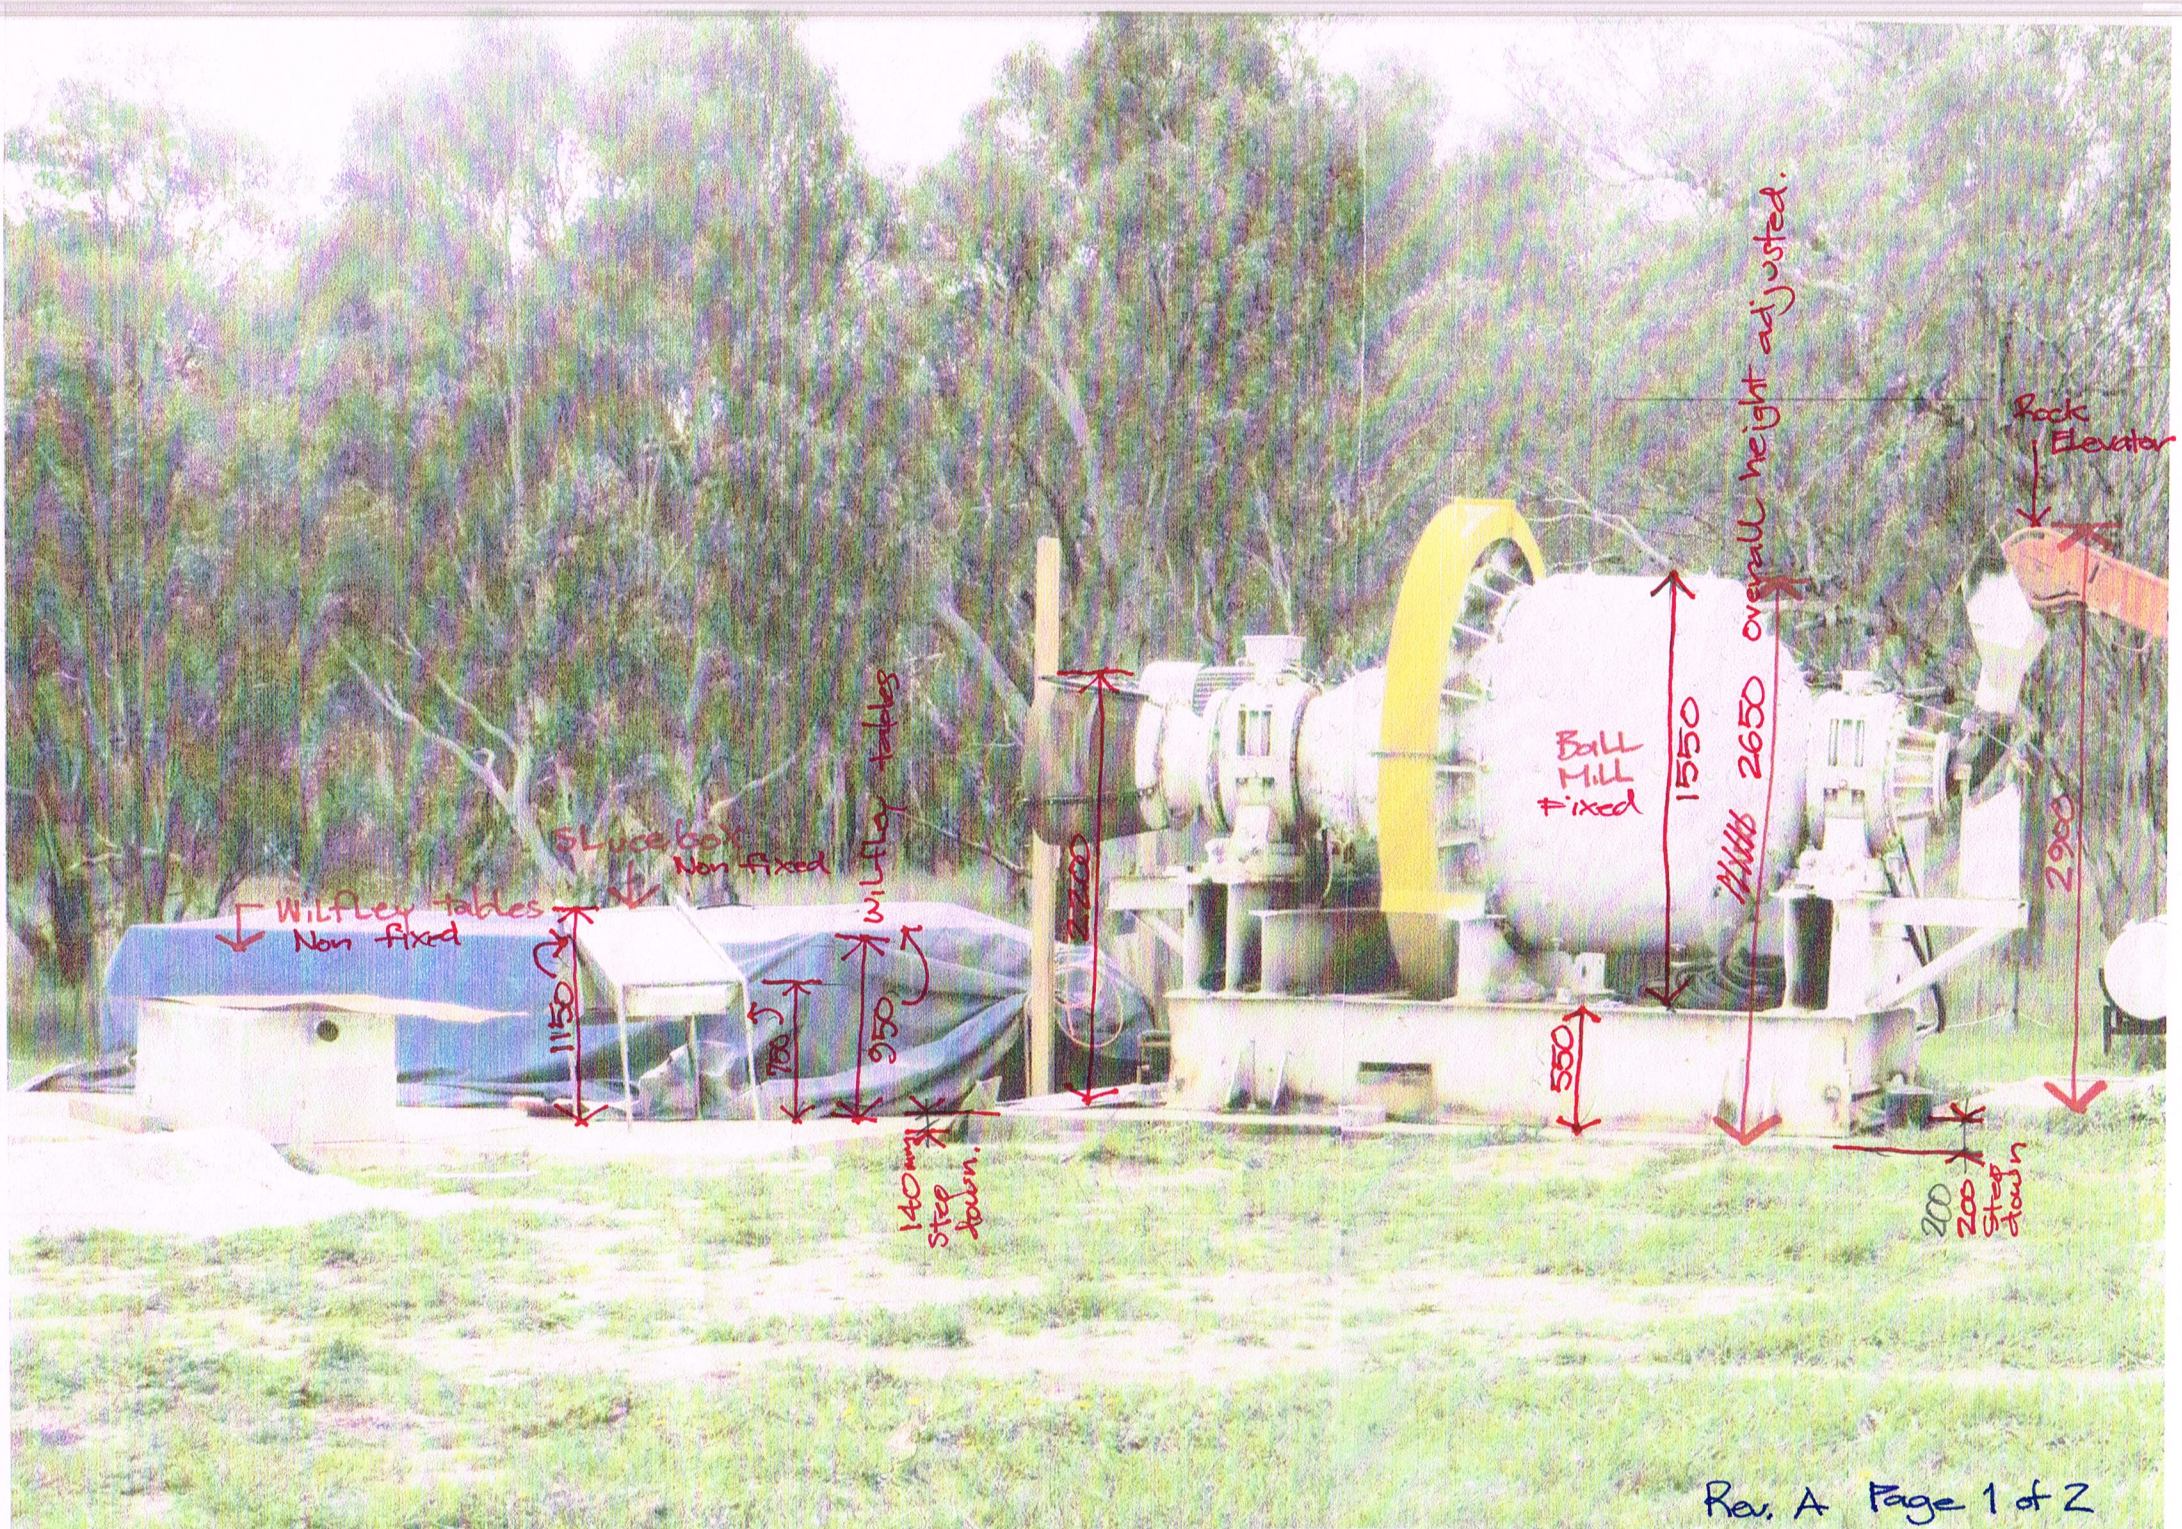



Photographs are to be read
in conjunction with TP/03
to attain context.

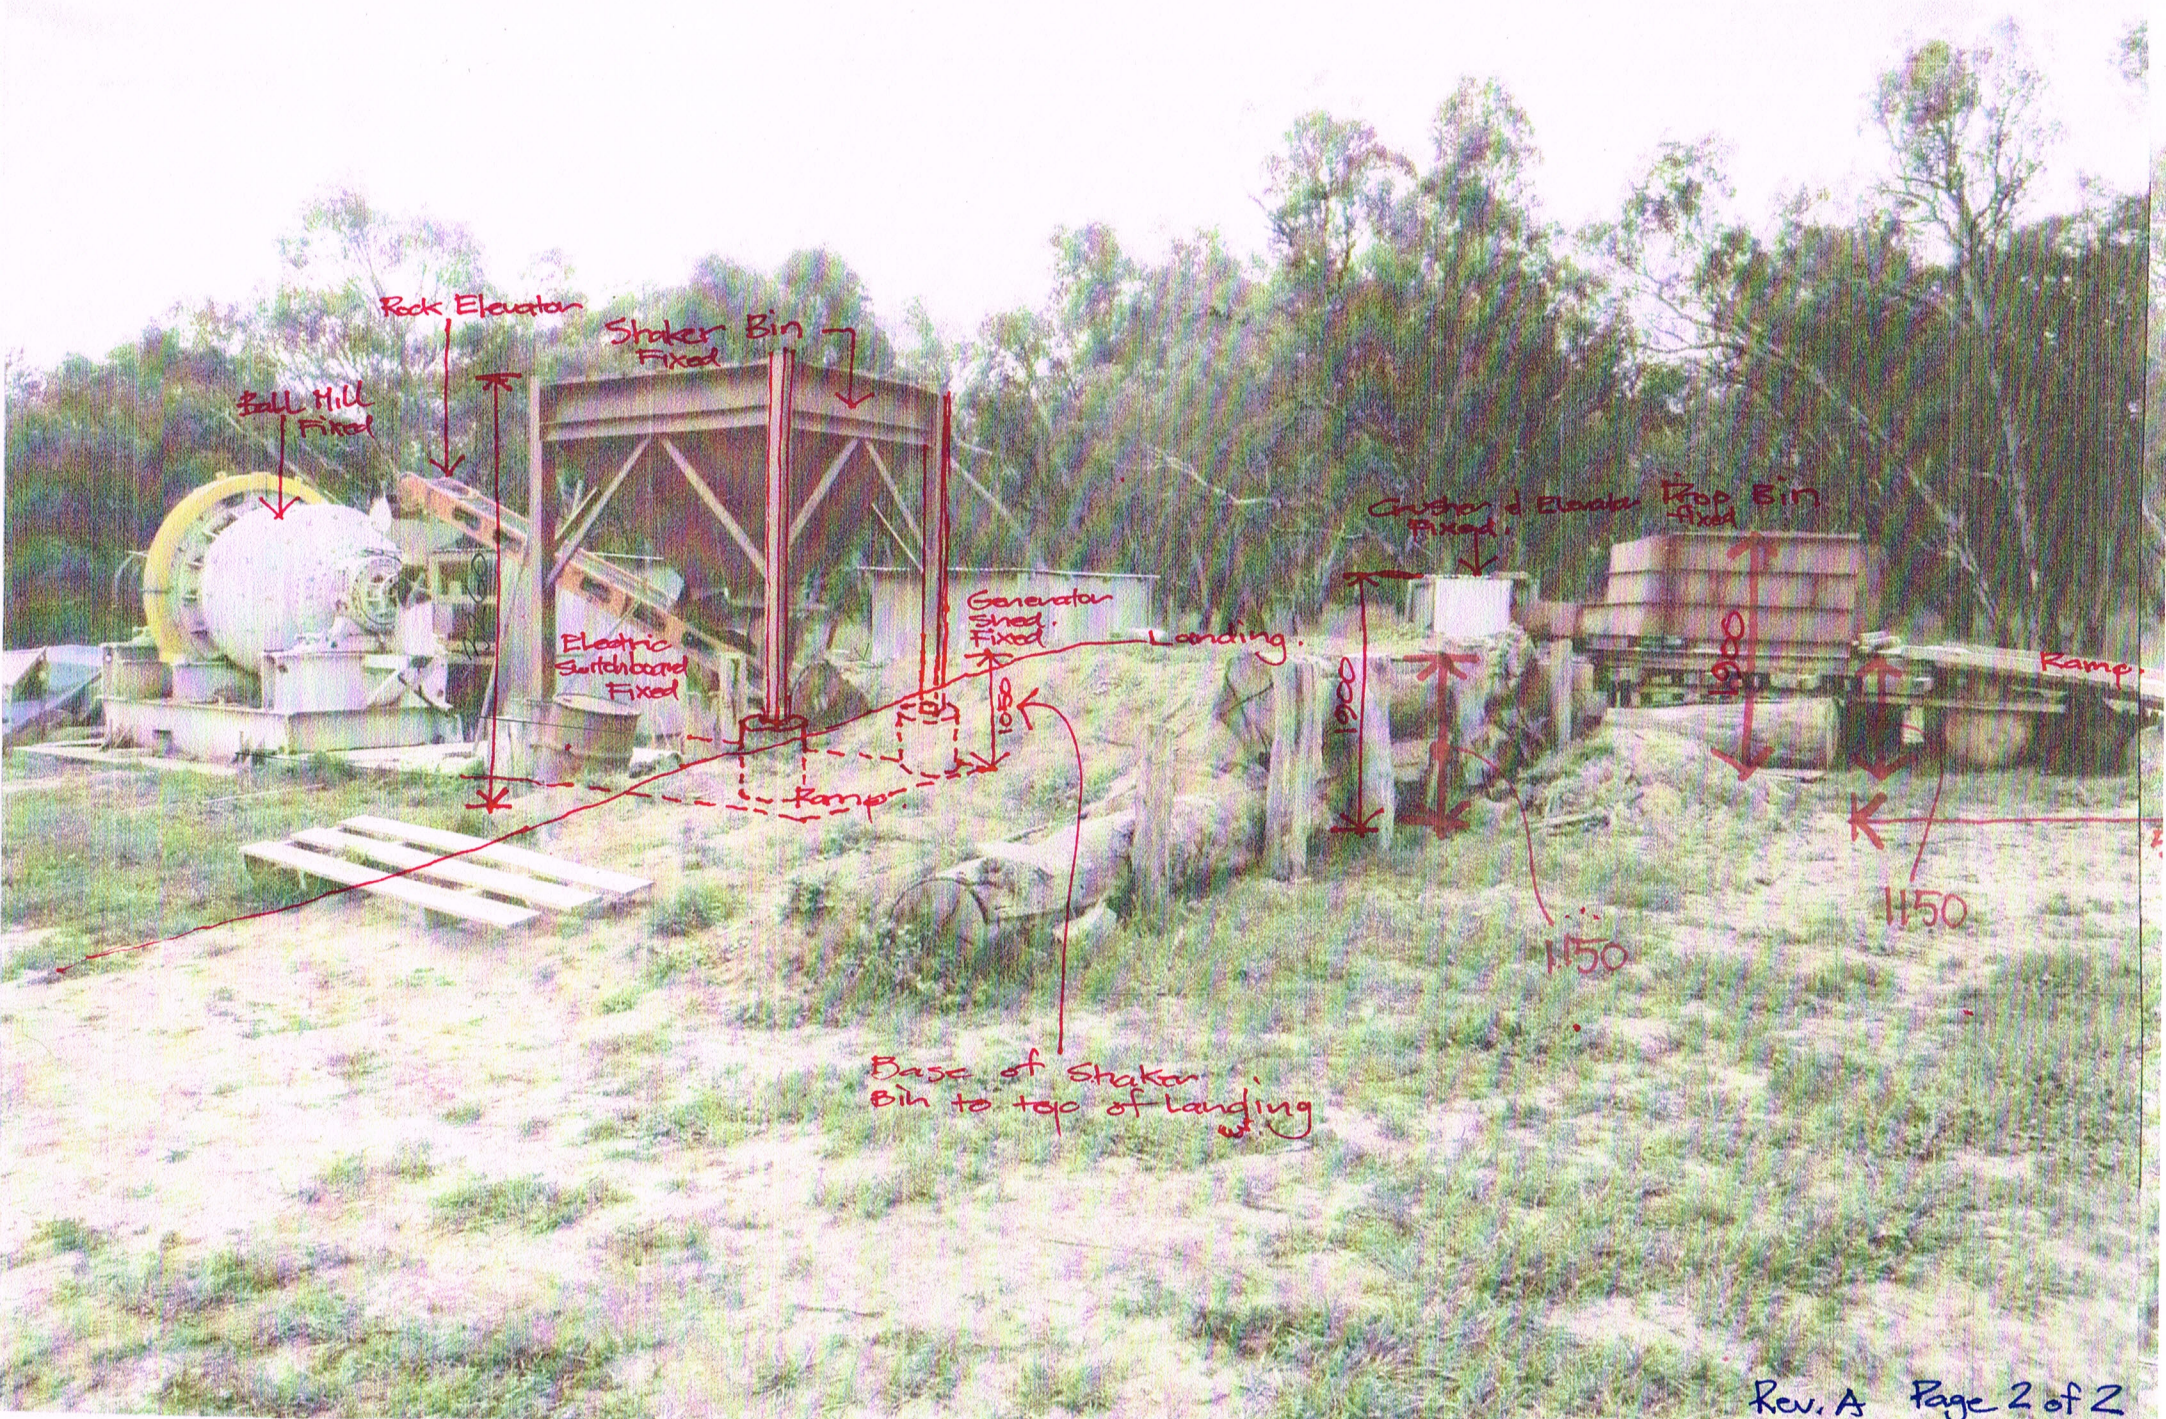


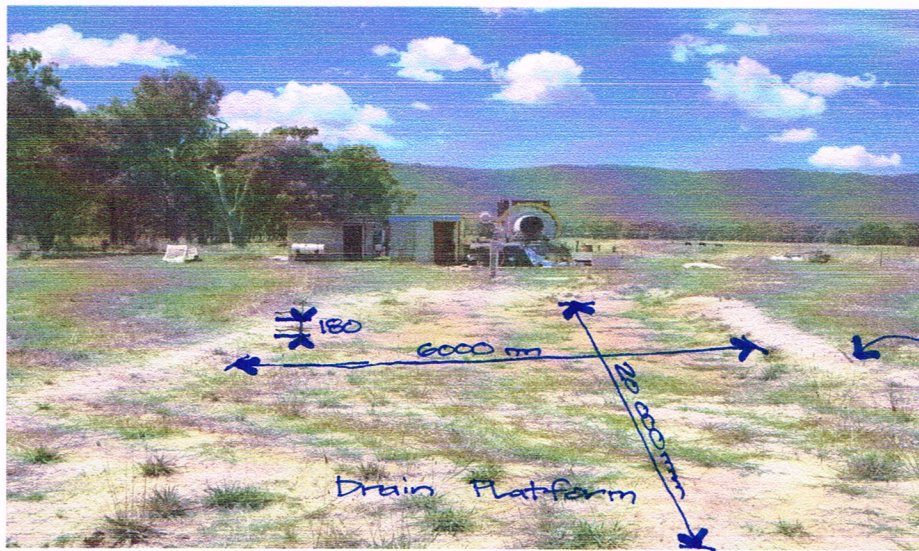

bank on edging so as
avoid water running out

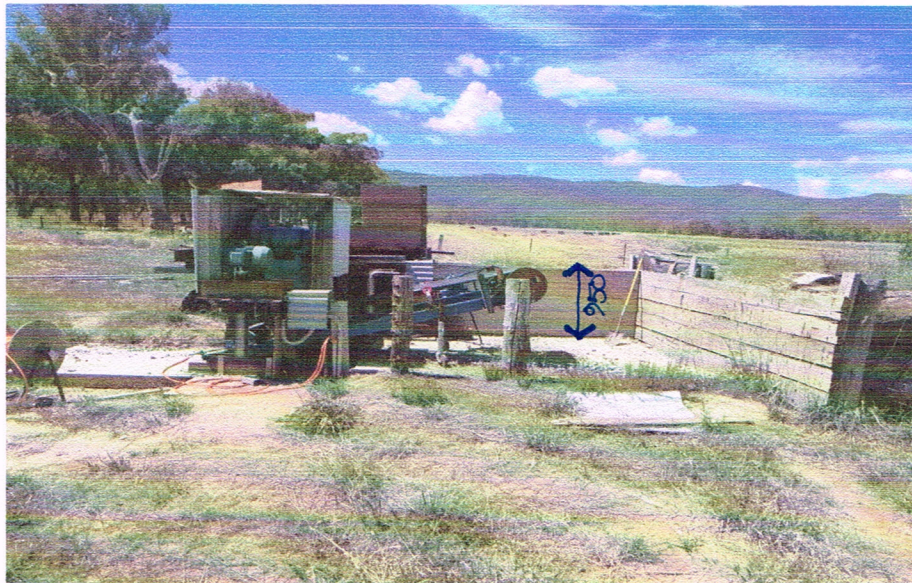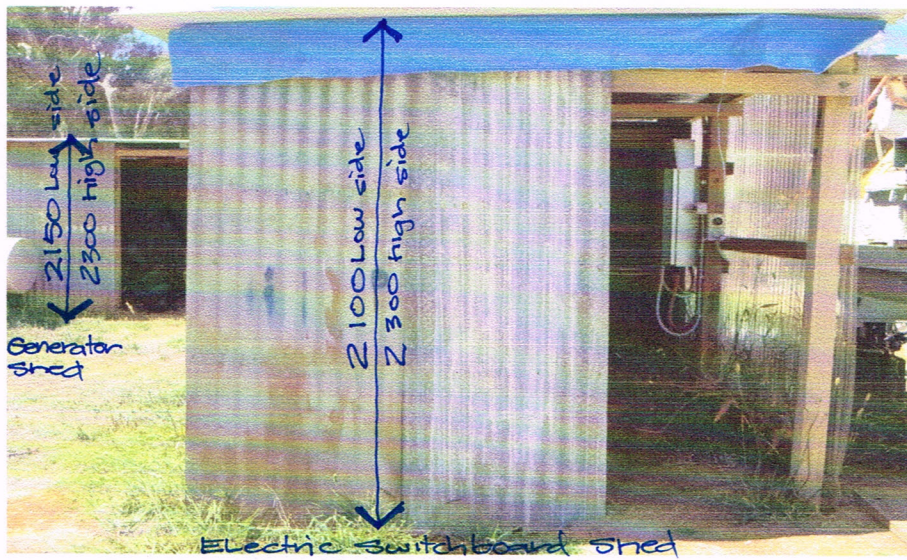

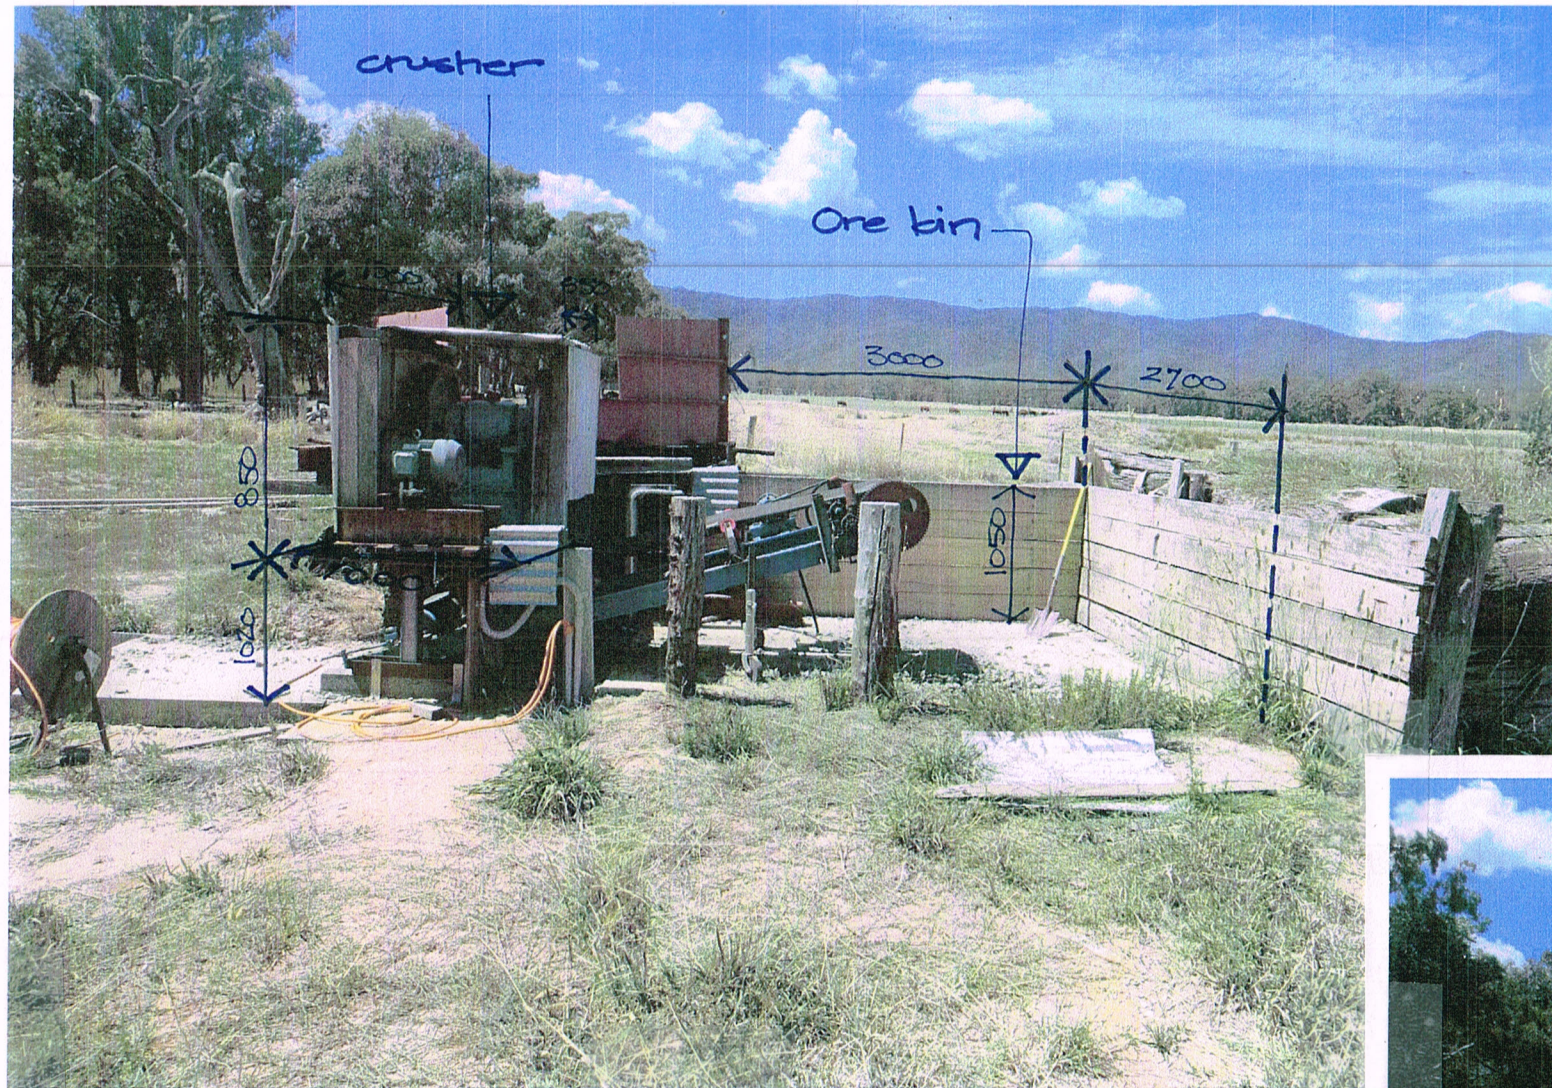

 Revision.		Date.			NOTE : All work to be carried out in accordance with B.C.A. requirements, all relevant A.S. Codes and Local Authorities requirements/regulation. Check dimensions and all site conditions prior to the commencement of any work, the purchase and ordering of any materials, plant services or equipment hire and preparation of shop drawings and / or the fabrication of any components. Do not scale drawings, refer to figure on drawings only. Any discrepancies shall be immediately to the designer or builder for clarification.	Scale As Shown.		Project							
Rural City of Wangaratta. Request for further information - letter dated - 25-03-2021.		Revision 00				June. 2021	Leonardo Belci - Designer .	Drawn L.B.	Date June. 2021	Proposed ore processing at 145 Murrumgee Road, Murrumgee 3747 for A & K Niklaus .					
							PO. Box 615 Beechworth, 3747 Ph. Mobile 0427 282448 Ph. 57282448 belci@sigpond.net.au Building Practitioners Reg. No. DP - AD 1813 .	Check	© June. 2021	Title Elevations of Equipment					
								This drawing must not be used for construction unless signed and approved .			A3	Job No. 2020 / 11	Dwg. Classification TP / o6	Sheet No. 6 of 6	Revision Rev. 00