


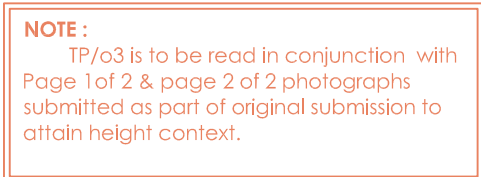






Revision.		Date.	<div><div></div></div>	Leonardo Belci - Designer .	<div><div></div></div>	NOTE : All work to be carried out in accordance with B.C.A. requirements , all relevant A.S. Codes and Local Authorities requirements/ regulation .  Check dimensions and all site conditions prior to the commencement of any work , the purchase and ordering of any materials , plant services or equipment hire and preparation of shop drawings and / or the fabrication of any components .	Do not scale drawings , refer to figure on drawings only .  Any discrepancies shall be immediately to the designer or builder for clarification.	Scale As Shown .		Project Proposed ore processing at 145 Murmungee Road, Murmungee 3747 for A & K Niklaus .					
Rural City of Wang. Request for further information.		Revision A						Oct. 2020	Drawn L.B.	Date June. 2o2o	Title Site Plan. - V2				
Client requested modifications - Addition of bunding & swale, relocation of ore storage & road realignment.		Revision B						Aug. 2021	Check	© June. 2o2o					
								This drawing must not be used for construction unless signed as Approved .		A3	Job No. 2o2o / 11	Drg. Classification. TP /o2	Sheet No. 2 of 6	Revision Rev. B	




Revision.		Date.	   	<b>Leonardo Belci - Designer .</b>		<b>NOTE :</b> All work to be carried out in accordance with B.C.A. requirements , all relevant A.S. Codes and Local Authorities requirements/ regulation .  Check dimensions and all site conditions prior to the commencement of any work , the purchase and ordering of any materials , plant services or equipment hire and preparation of shop drawings and / or the fabrication of any components .  Do not scale drawings , refer to figure on drawings only .  Any discrepancies shall be immediately to the designer or builder for clarification.	Scale <b>As Shown .</b>		Project <b>Proposed ore processing at 145 Murmungee Road, Murmungee 3747 for A &amp; K Niklaus .</b>	
Rural City of Wang. Request for further information.	Revision A	Oct. 2020					Drawn <b>L.B.</b>	Date <b>June. 2o2o</b>		
Rural City of Wang. Request for further information.	Revision B	Oct. 2020					Check	<b>© June. 2o2o</b>	Title <b>Part Site Plan. - V2</b>	
Client requested modifications - Addition of bunding & swale, relocation of ore storage & road realignment.	Revision C	Aug. 2021							This drawing must not be used for construction unless signed as Approved.	
				PO. Box 615 Beechworth , 3747 Ph. Mobile 0427 282448 Ph. 57282448 belci@bigpond.net .au			Job No. <b>A3</b> <b>2o2o / 11</b>	Drg. Classification. <b>TP /o3</b>	Sheet No. <b>3 of 6</b>	Revision <b>Rev. C</b>
				Building Practitioners Reg. No. DP - AD 1813 .						

 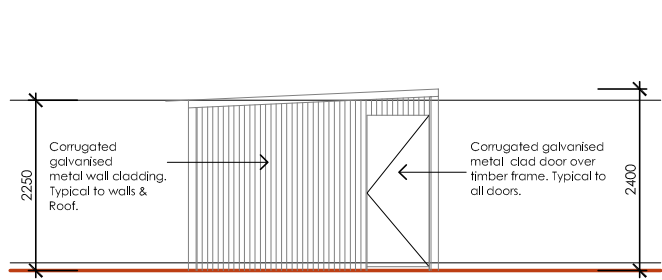


**Elevation - 1.**  
Scale 1:100

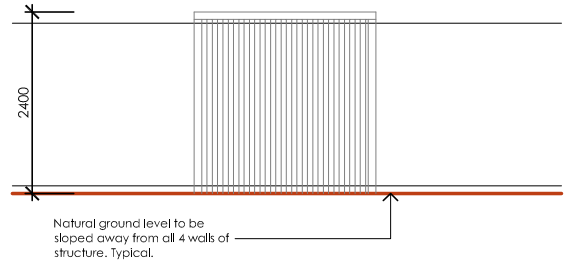


**Elevation - 2.**  
Scale 1:100

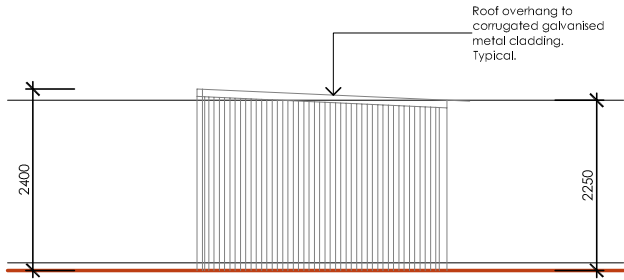

**Elevation - 3.**  
Scale 1:100

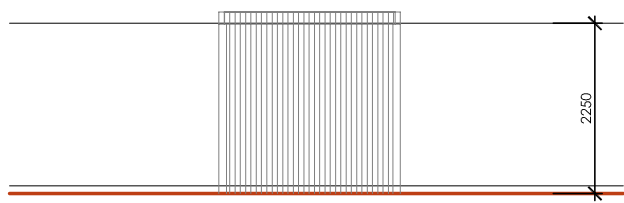


**Elevation - 4.**  
Scale 1:100

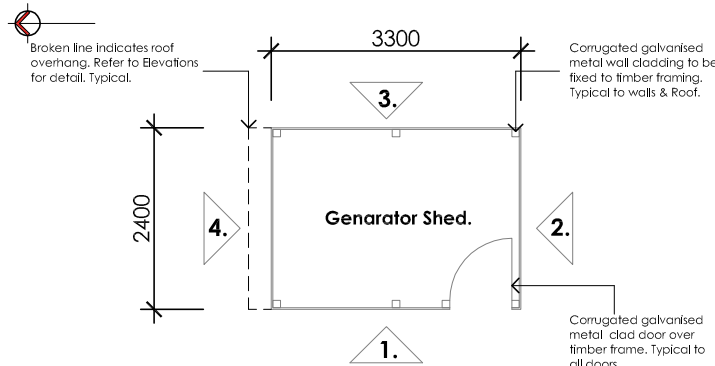


**Floor Plan**  
Scale 1:100


Generator Shed.

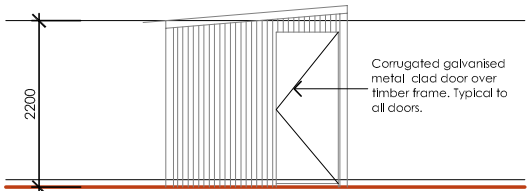


**Elevation - 5.**  
Scale 1:100

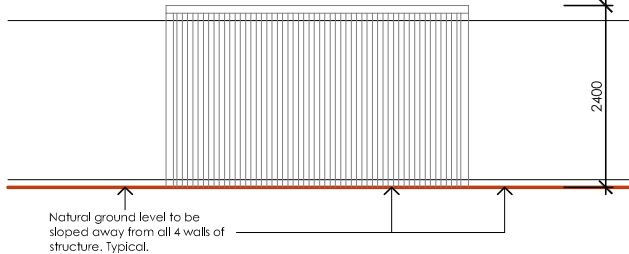


**Elevation - 6.**  
Scale 1:100

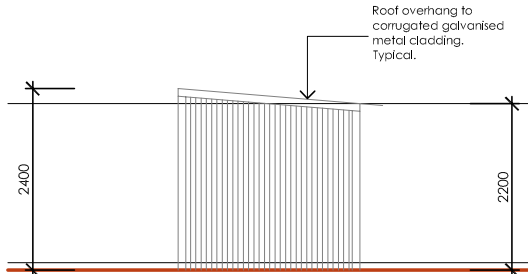

**Elevation - 7.**  
Scale 1:100

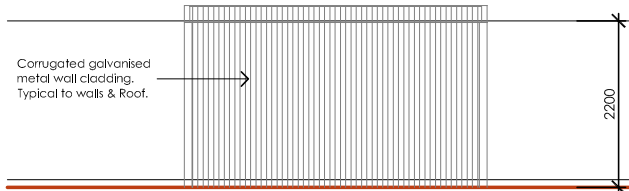

**Elevation - 8.**  
Scale 1:100

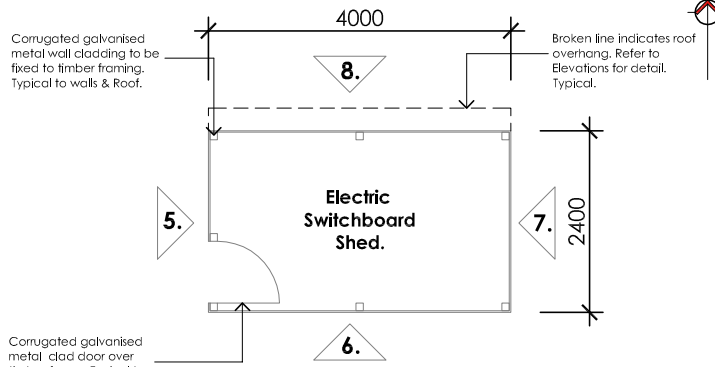

**Floor Plan**  
Scale 1:100

Electric Switchboard Shed.


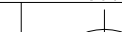
Revision.		Date.		Leonardo Belci - Designer .		<b>NOTE :</b> All work to be carried out in accordance with B.C.A. requirements , all relevant A.S. Codes and Local Authorities requirements/ regulation .  Check dimensions and all site conditions prior to the commencement of any work , the purchase and ordering of any materials , plant services or equipment hire and preparation of shop drawings and / or the fabrication of any components .  Do not scale drawings , refer to figure on drawings only .  Any discrepancies shall be immediately to the designer or builder for clarification.	Scale As Shown .		Project.				
Rural City of Wang. Request for further information.	Revision 00	Oct. 2020					Drawn L.B.	Date Oct. 2020	Proposed ore processing at 145 Murmungee Road, Murmungee 3747 for A & K Niklaus .				
							Check	© Oct. 2020	Title Generator & Electric Switchboard Sheds				
							This drawing must not be used for construction unless signed as Approved .		A3	Job No. 2020 / 11	Orig. Classification. TP /o4	Sheet No. 4 of 6	Revision Rev. 00





Diagram of a site shed with dimensions and callouts:

- Overall width: 6050
- Overall height: 2400
- Callout 1: Points to the bottom edge.
- Callout 2: Points to the right edge.
- Callout 3: Points to the top edge.
- Callout 4: Points to the left edge, specifically to a curved section.


Text below the diagram: Pedestrian access door to Site shed. Typical.

## Floor Plan




Revision.		Date.	<div><div></div><div></div><div></div><div></div><div></div><div></div><div></div><div></div><div></div><div></div><div></div><div></div><div></div><div></div><div></div><div></div><div></div><div></div><div></div><div></div><div></div><div></div><div></div><div></div><div></div><div></div><div></div><div></div><div></div><div></div><div></div><div></div><div></div><div></div><div></div><div></div><div></div><div></div><div></div><div></div><div></div><div></div><div></div><div></div><div></div><div></div><div></div><div></div><div></div><div></div><div></div><div></div><div></div><div></div><div></div><div></div><div></div><div></div><div></div><div></div><div></div><div></div><div></div><div></div><div></div><div></div><div></div><div></div><div></div><div></div><div></div><div></div><div></div><div></div><div></div><div></div><div></div><div></div><div></div><div></div><div></div><div></div><div></div><div></div><div></div><div></div><div></div><div></div><div></div><div></div><div></div><div></div><div></div><div></div>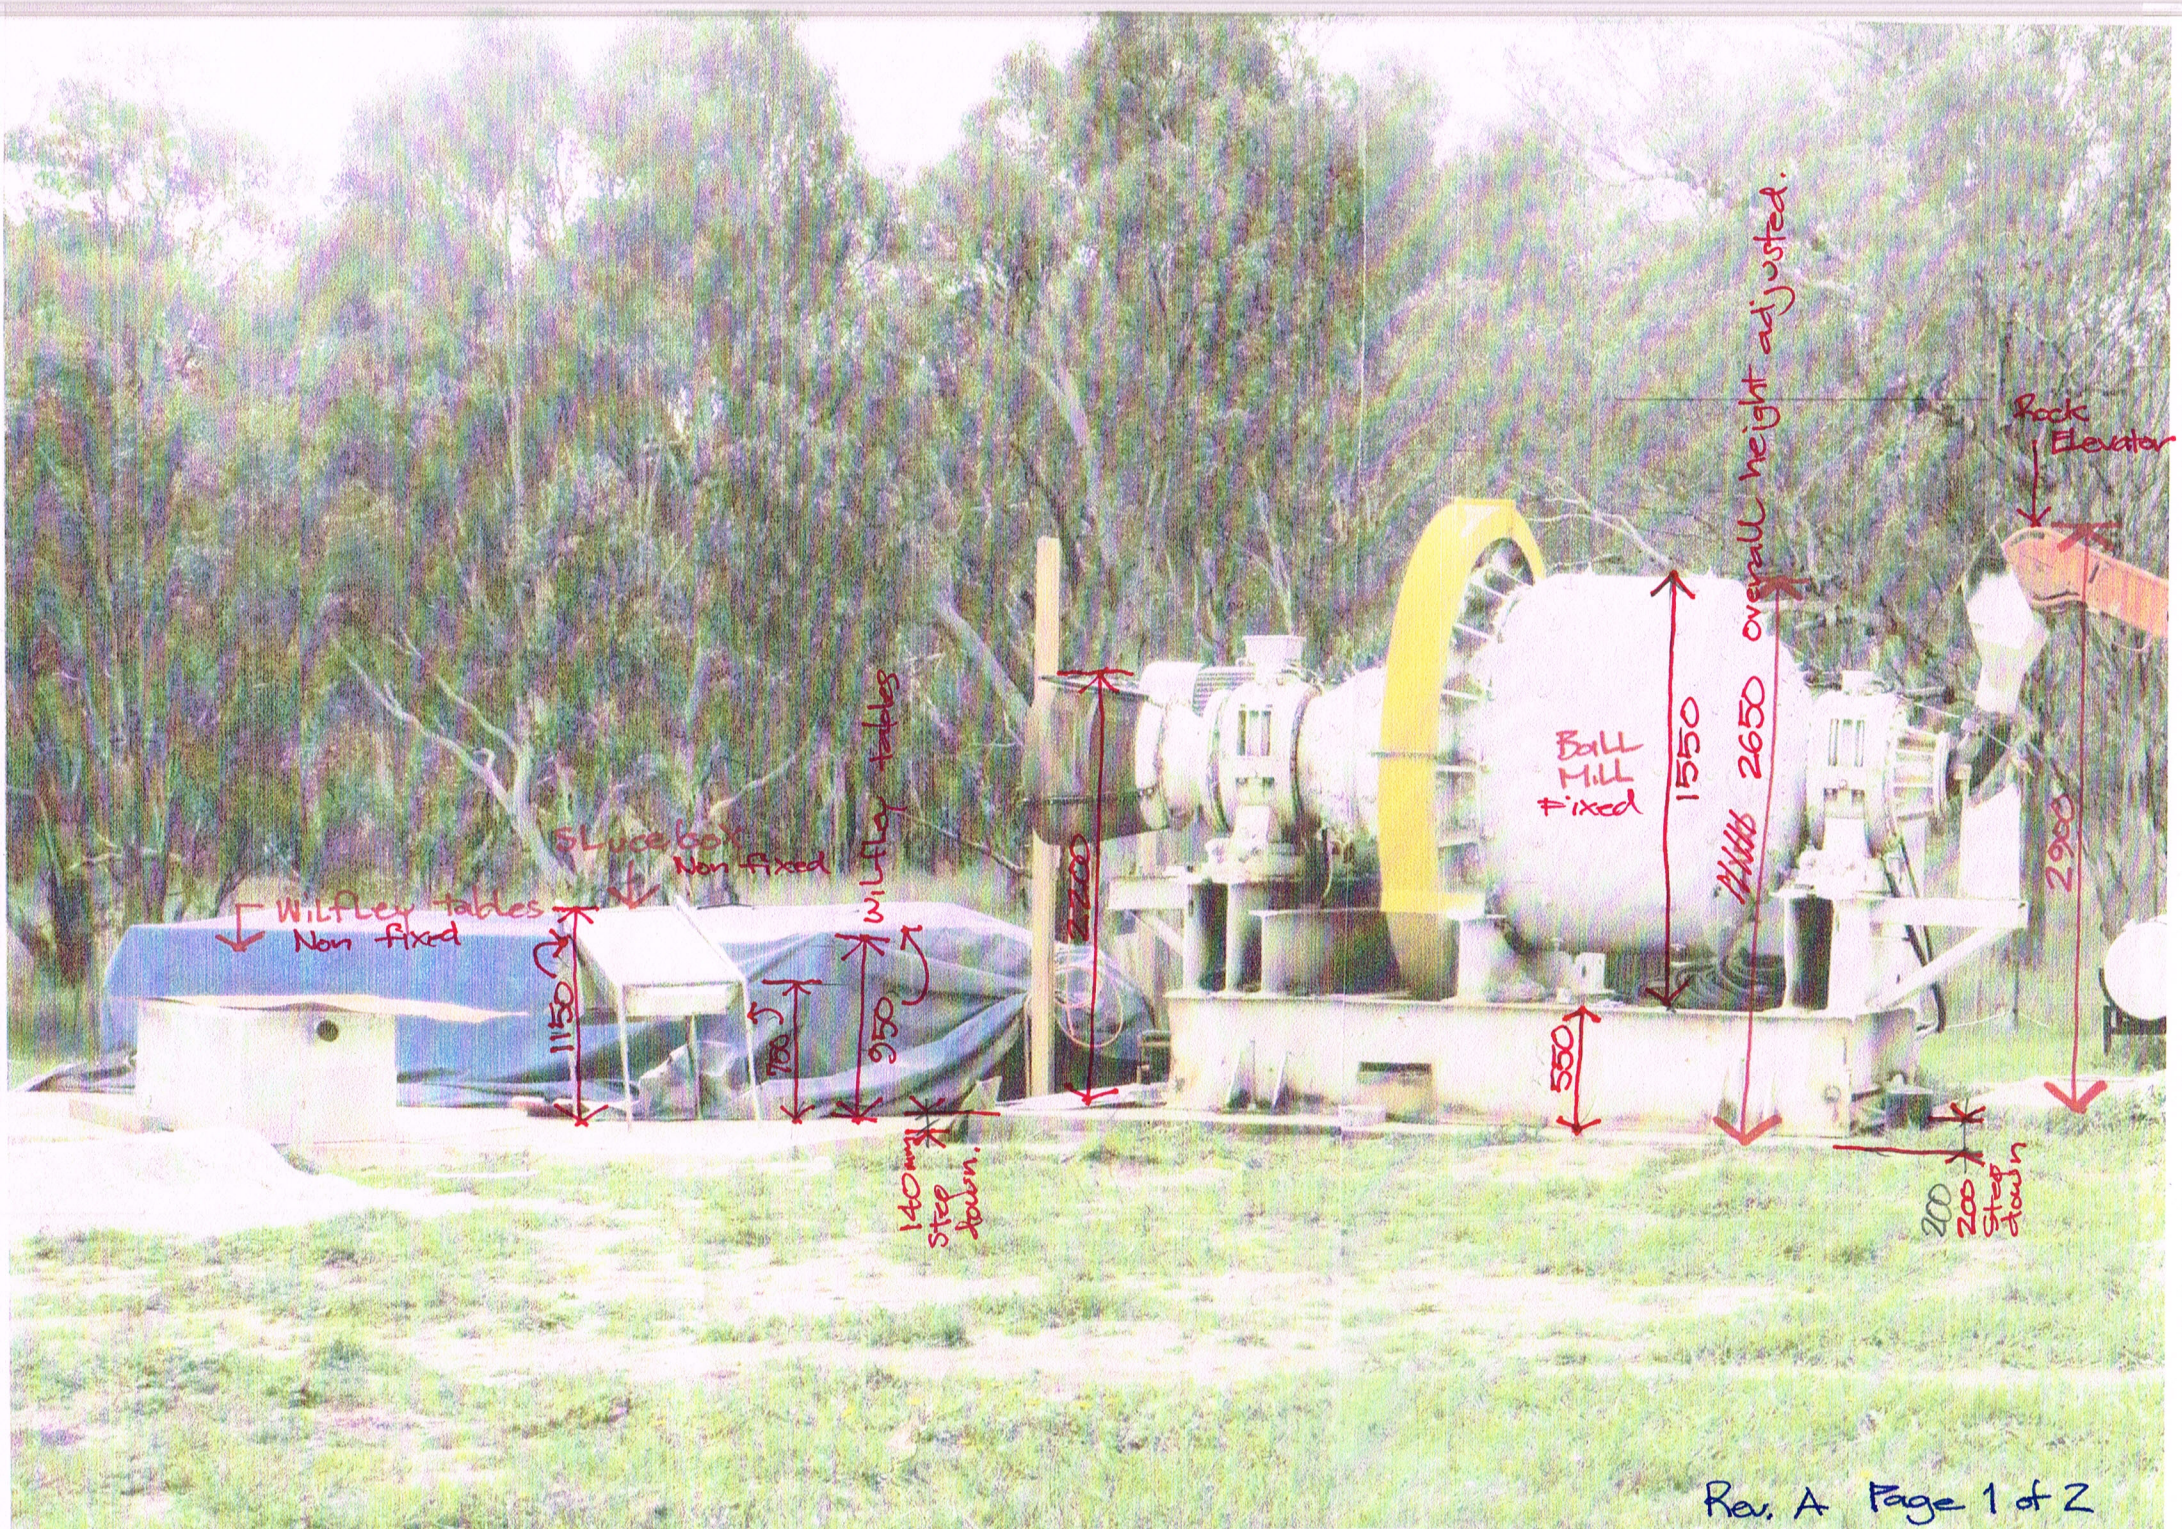






Photographs are to be read  
in conjunction with TP/03  
to attain context.

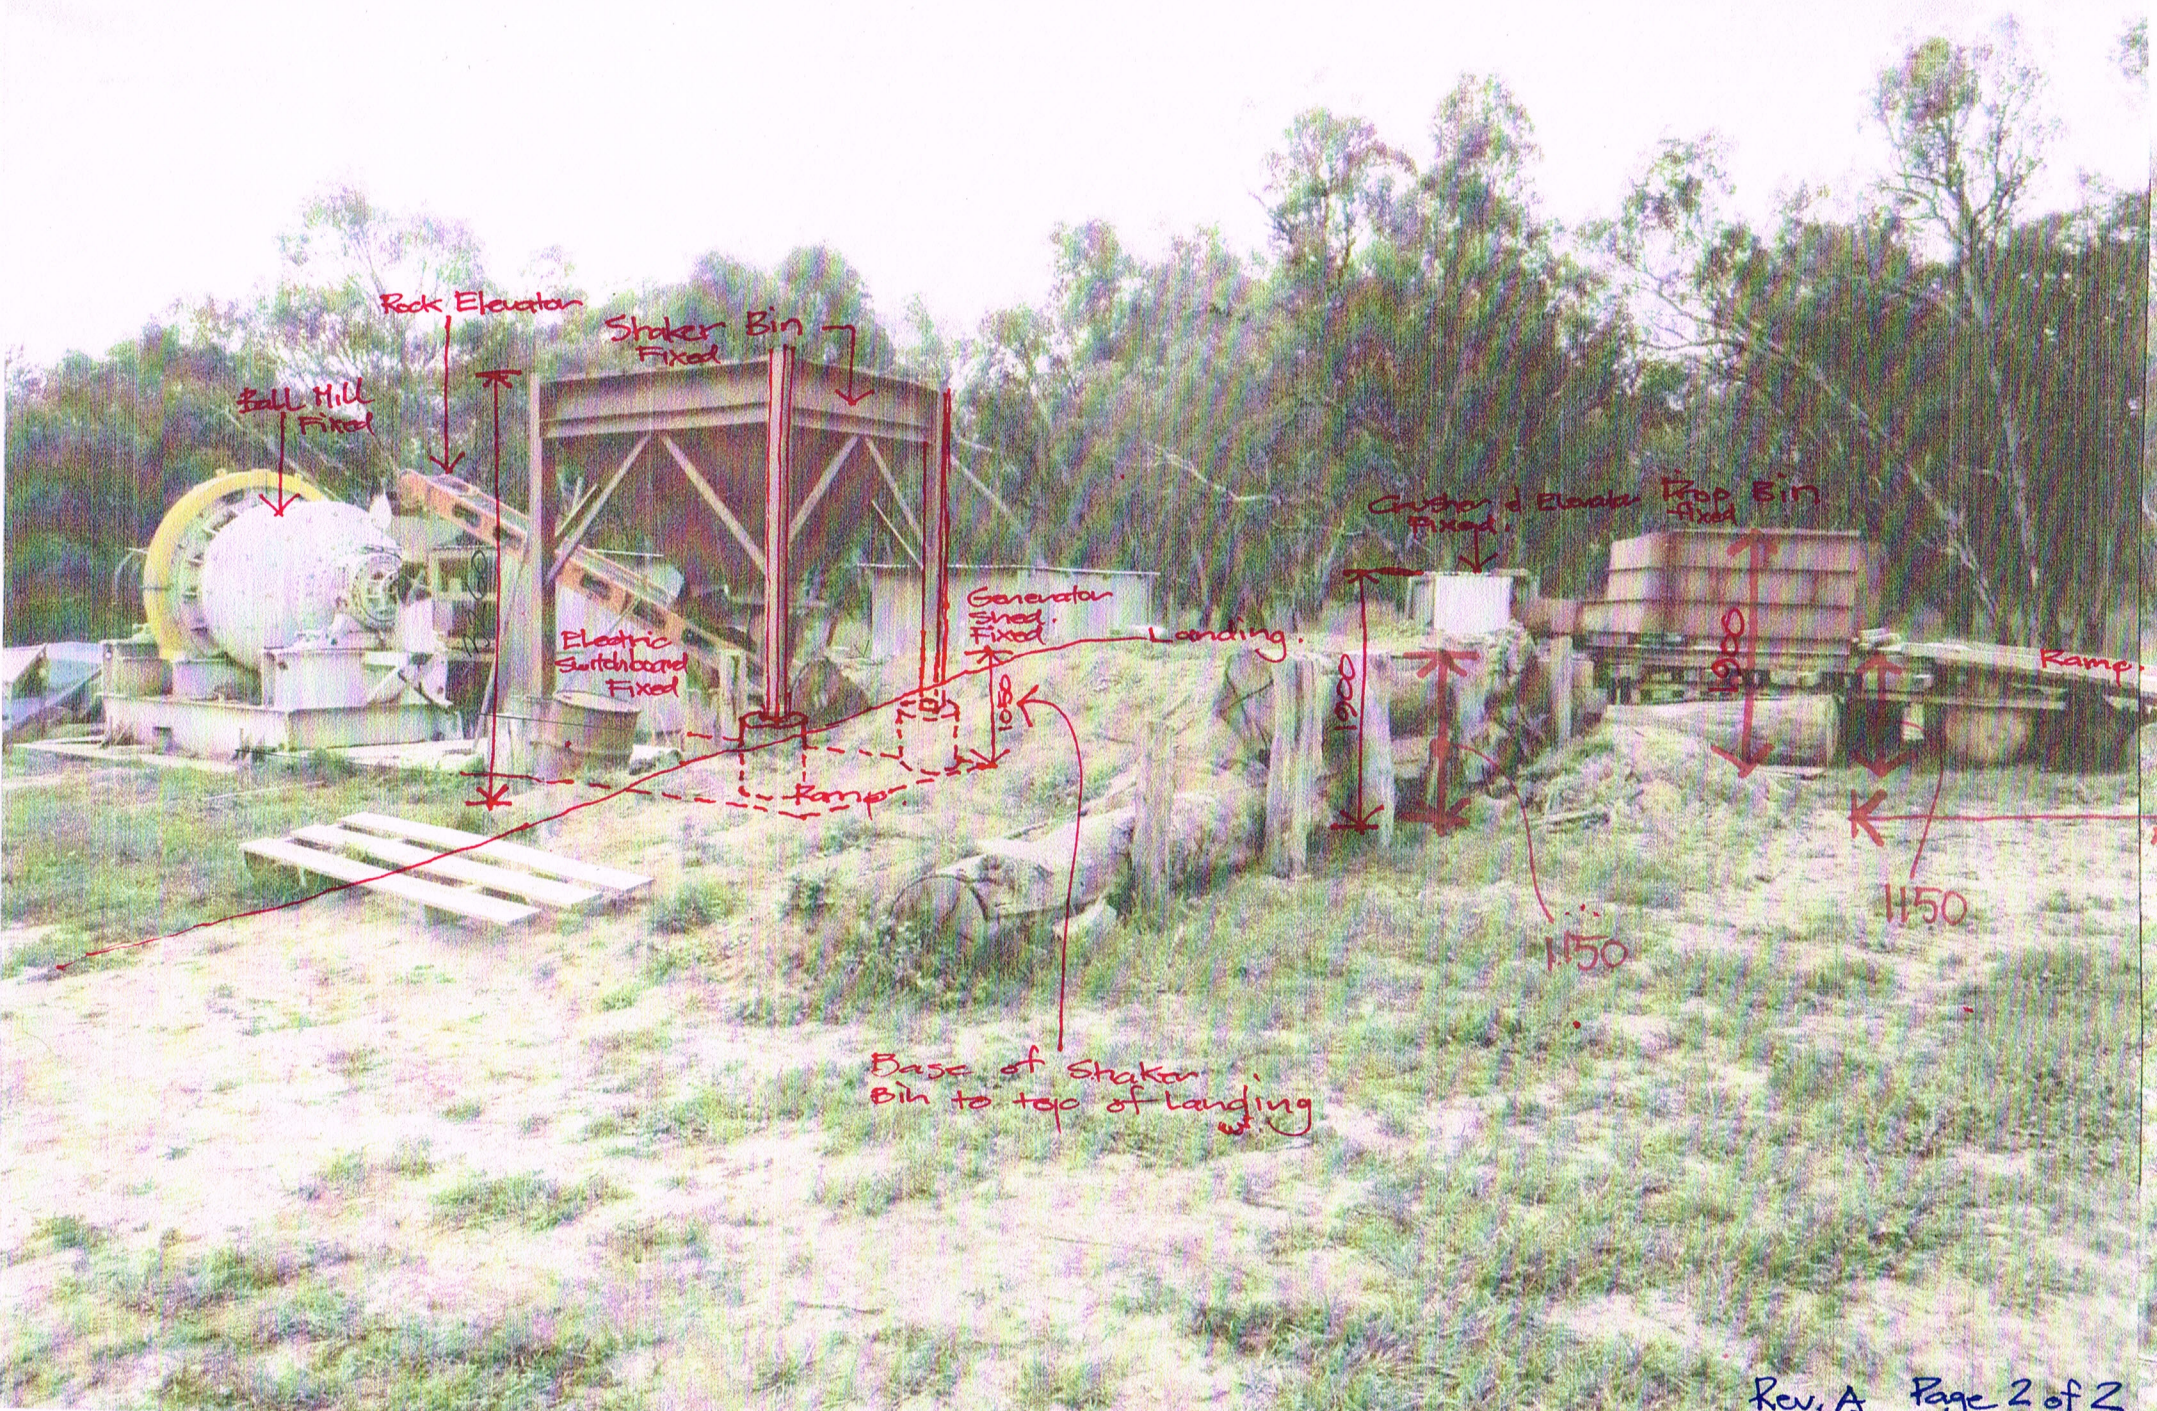

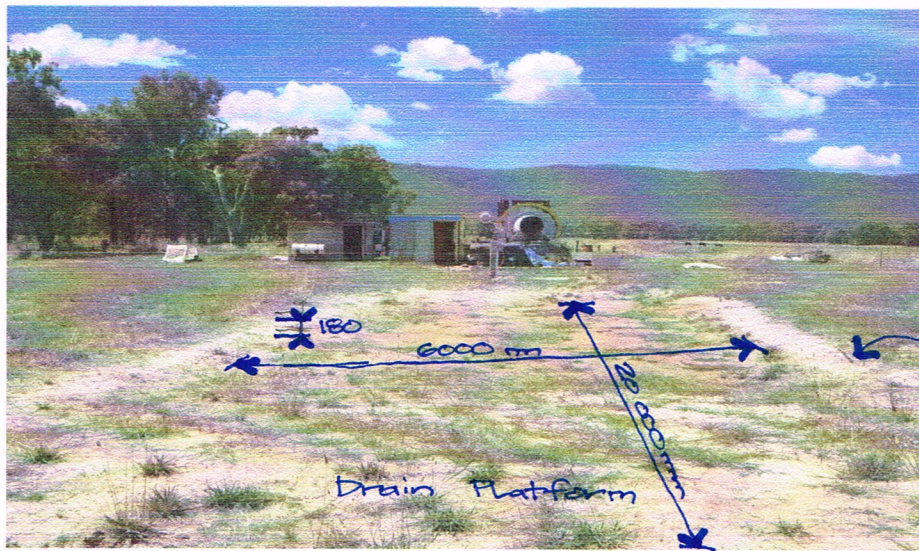



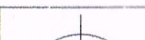


bank on edging so as  
avoid water running out

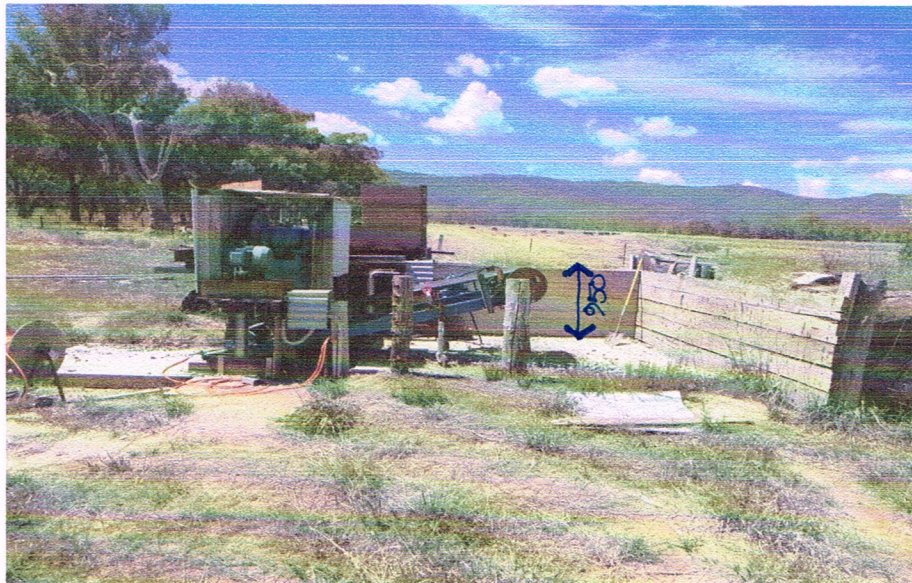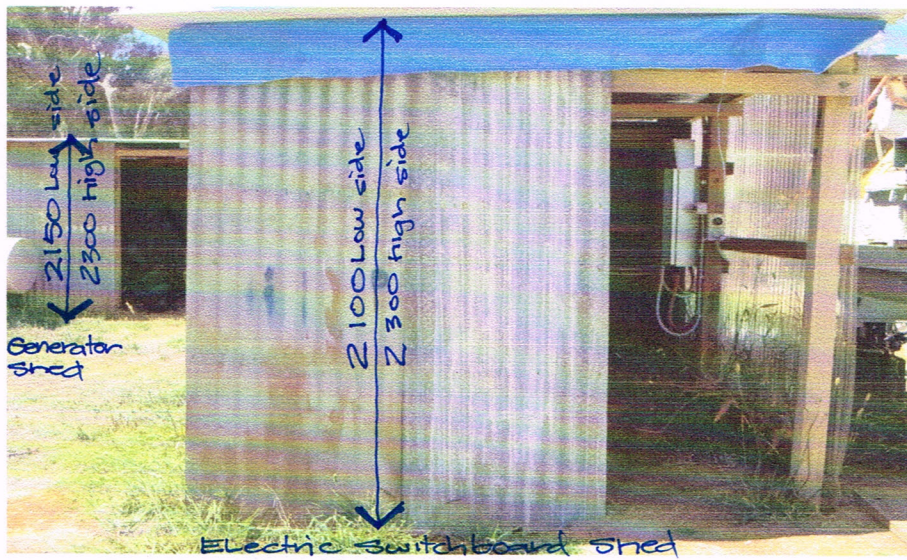



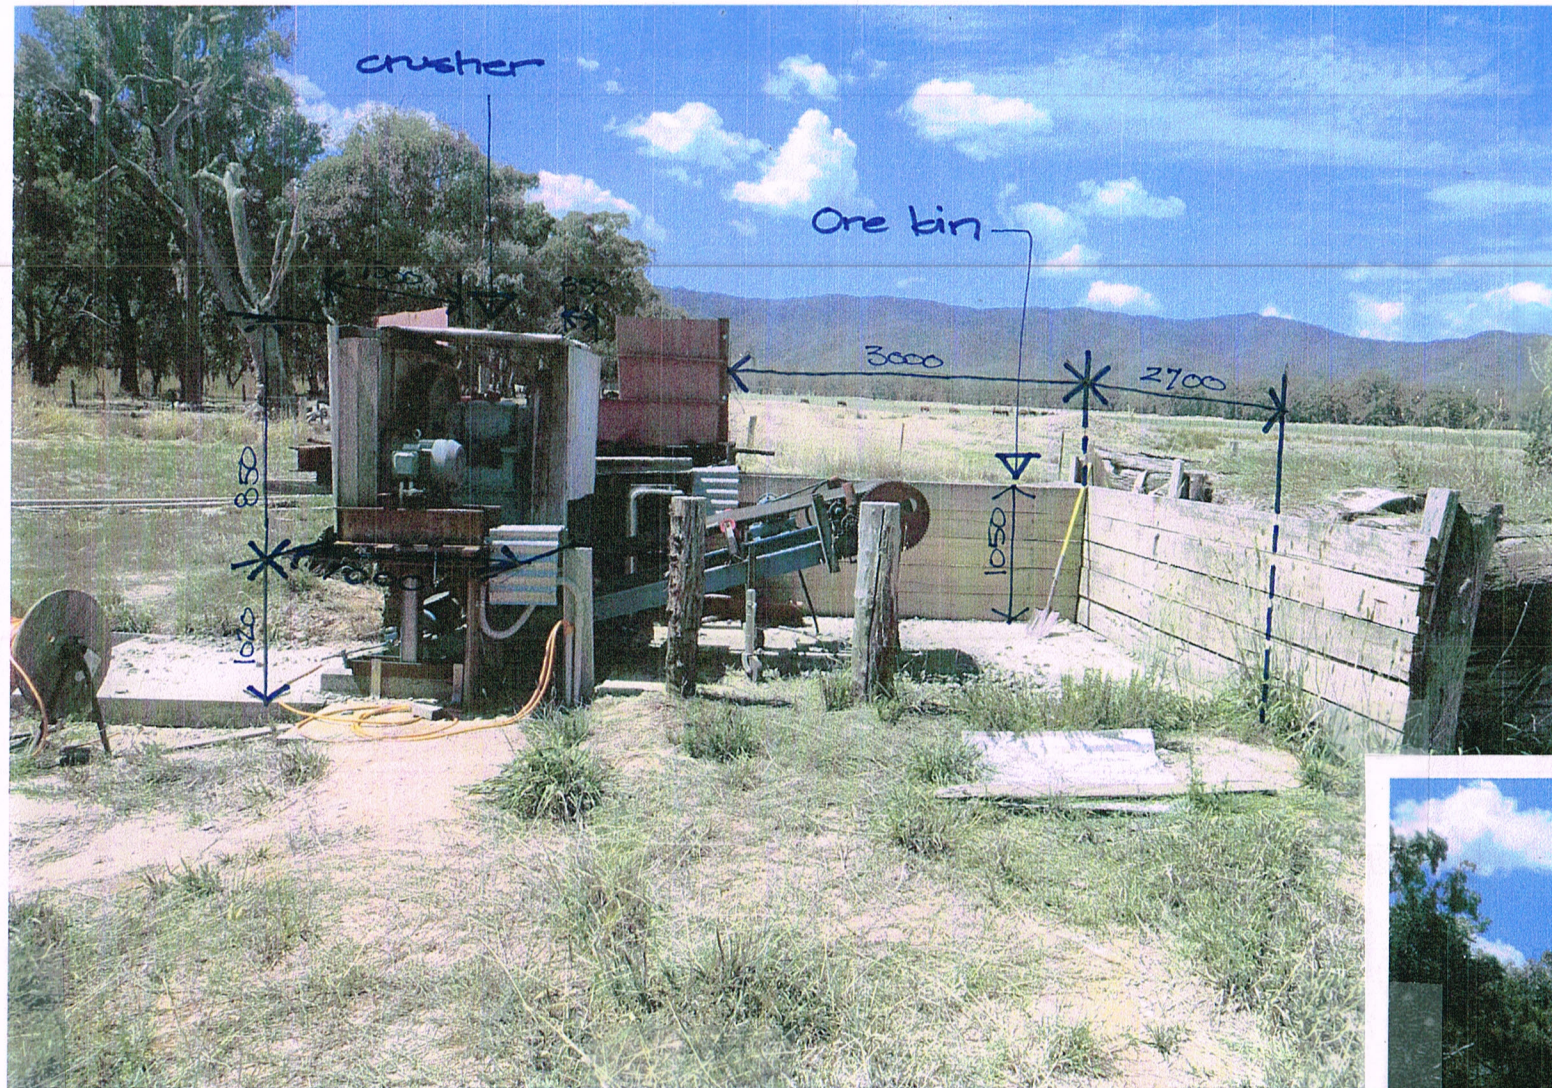

Revision.		Date.			<b>NOTE :</b> All work to be carried out in accordance with B.C.A. requirements , all relevant A.S. Codes and Local Authorities requirements/ regulation .  Check dimensions and all site conditions prior to the commencement of any work , the purchase and ordering of any materials , plant services or equipment hire and preparation of shop drawings and / or the fabrication of any components .  Do not scale drawings , refer to figure on drawings only .  Any discrepancies shall be immediately to the designer or builder for clarification .	Scale As Shown .		Project Proposed ore processing at 145 Murrumgee Road, Murrumgee 3747 for A & K Niklaus .						
Rural City of Wangaratta. Request for further information - letter dated - 25-03-2021.		Revision 00				June. 2021	Drawn L.B.	Date June. 2021						
							Check	© June. 2021	Title Elevations of Equipment					
							This drawing must not be used for construction unless signed and Approved .			A3	Job No. 2020 / 11	Dwg. Classification TP / o6	Sheet No. 6 of 6	Revision Rev. 00