


PROPOSED SUBDIVISION PLAN

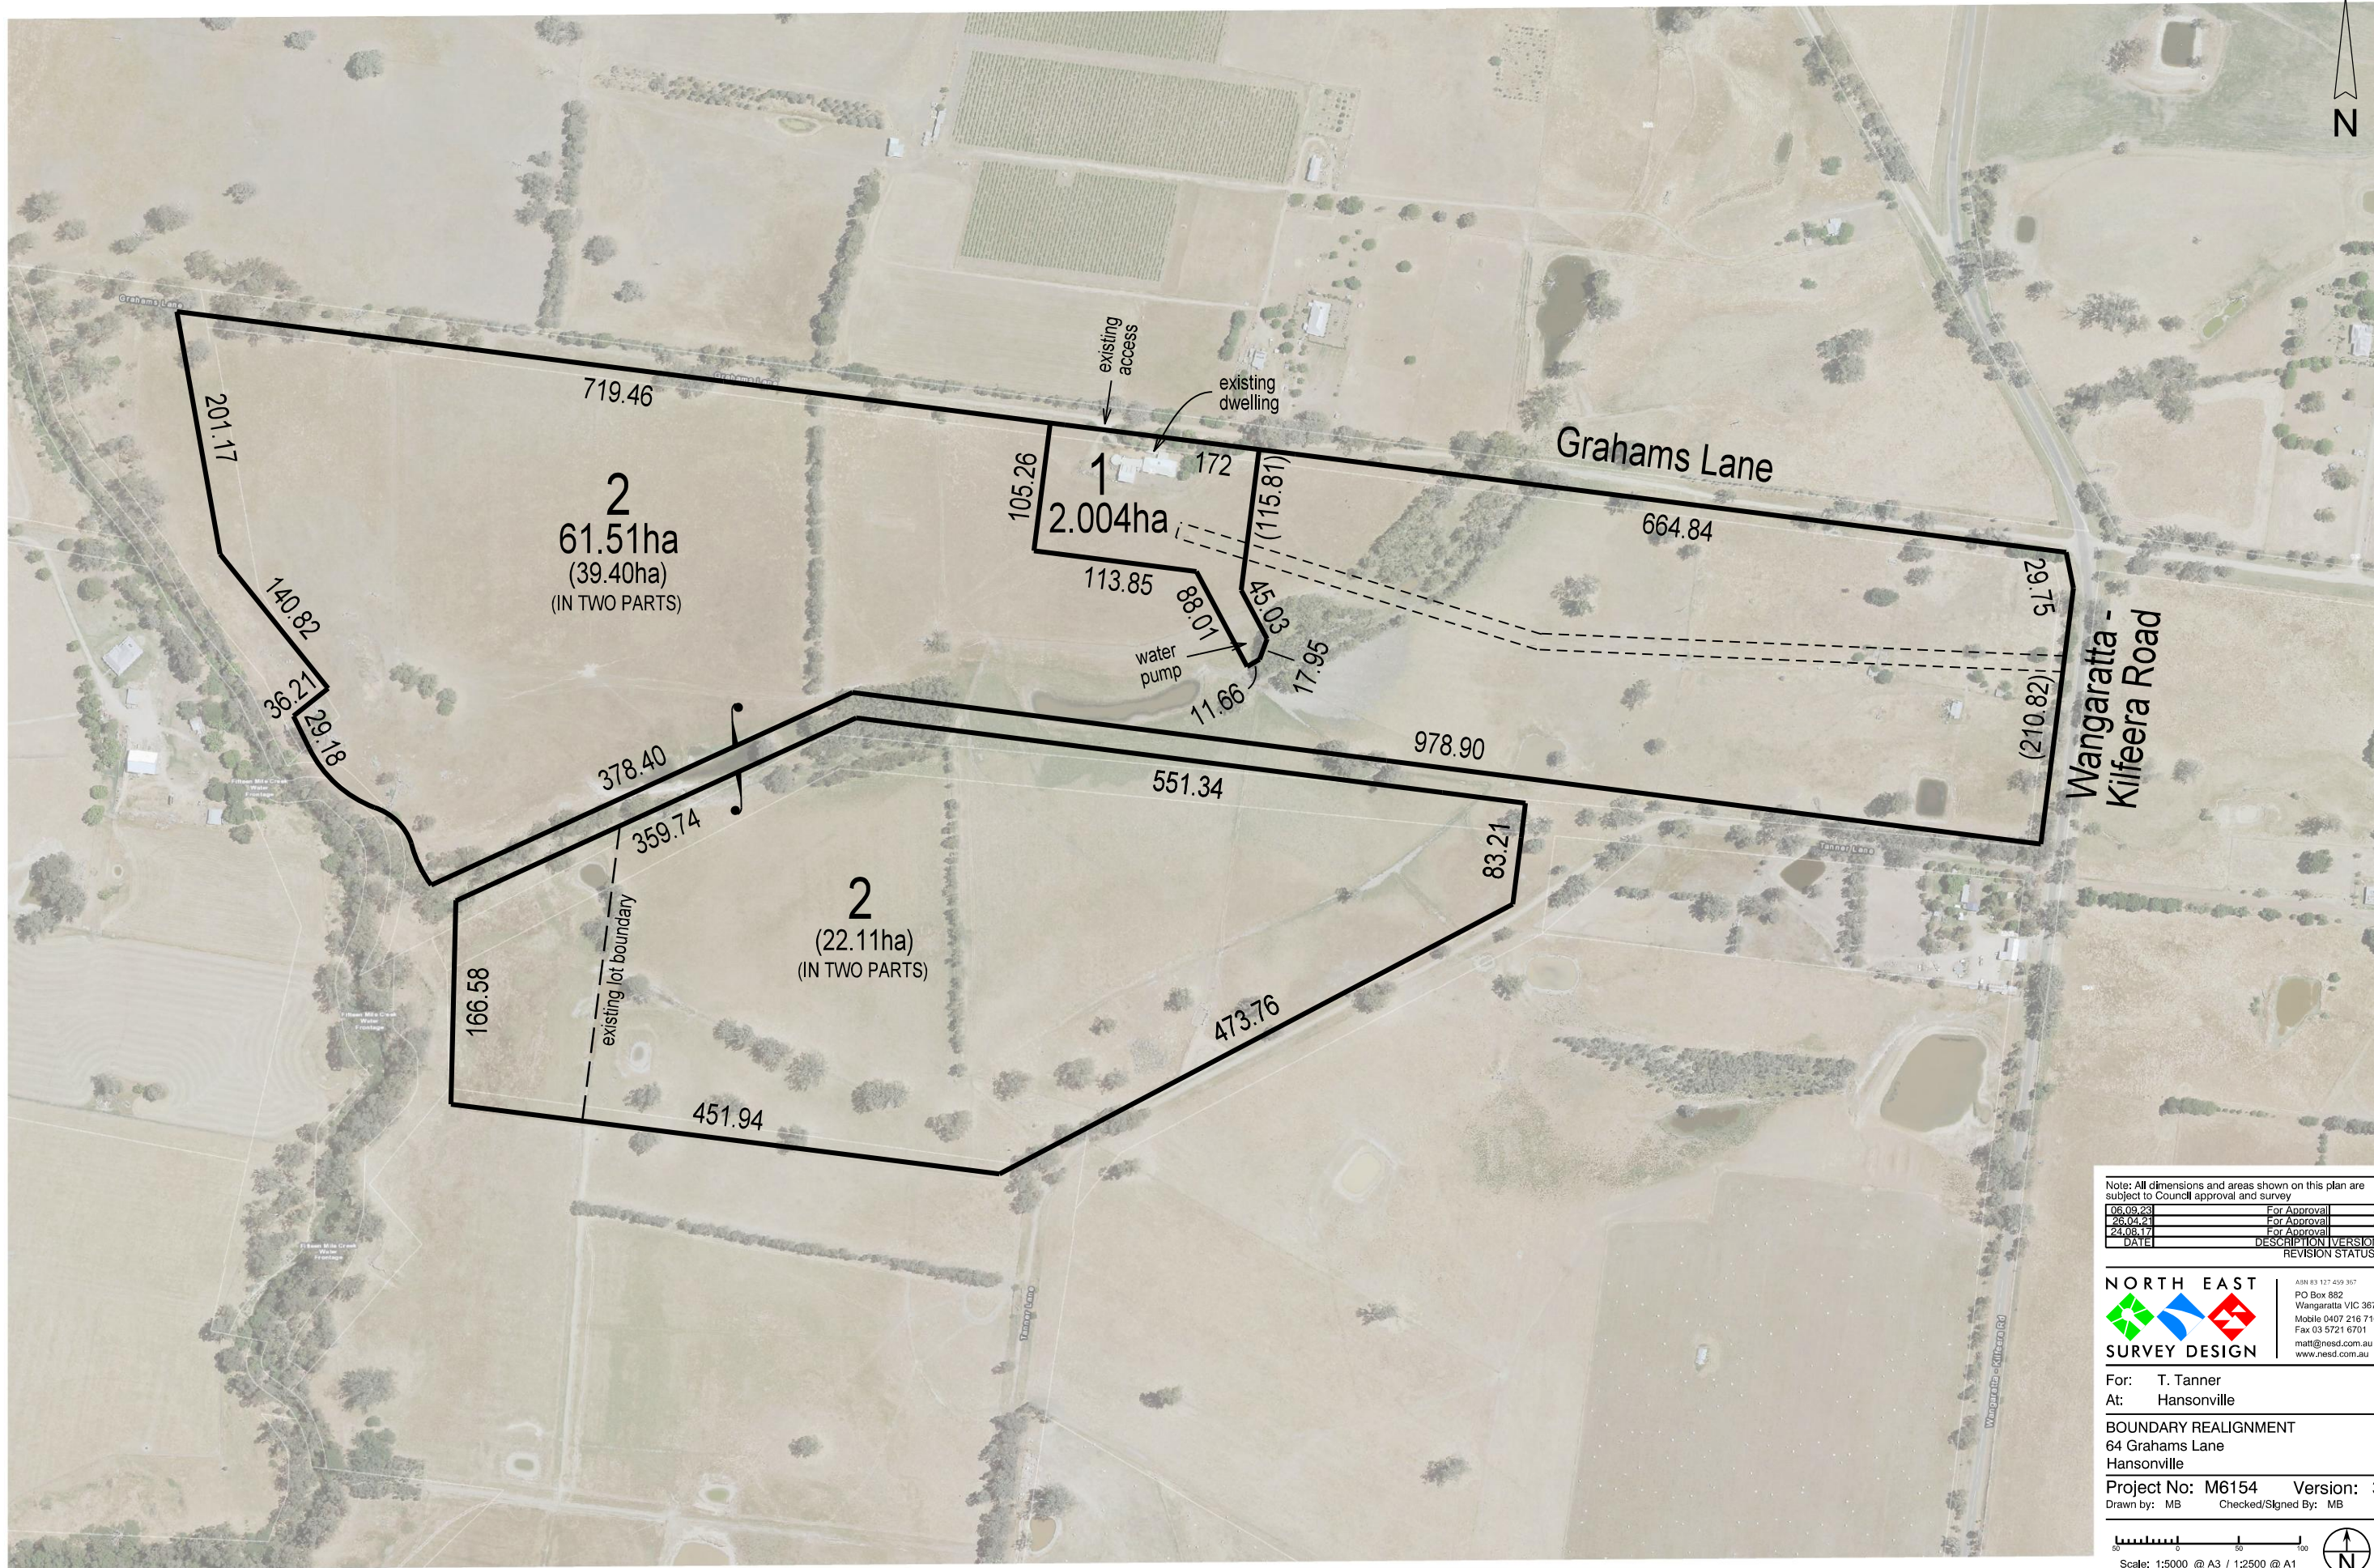

Note: All dimensions and areas shown on this plan are subject to Council approval and survey

DATE	DESCRIPTION	VERSION	REVISION STATUS
06.09.23	For Approval	2	
23.04.23	For Approval	2	
24.08.17	For Approval	1	


NORTH EAST
SURVEY DESIGN

ASB 83 127 459 357
PO Box 882
Wangaratta VIC 3676
Mobile 0407 216 710
Fax 03 5721 6701
matt@nesd.com.au
www.nesd.com.au

For: T. Tanner
At: Hansonville

BOUNDARY REALIGNMENT
64 Grahams Lane
Hansonville

Project No: M6154 Version: 3
Drawn by: MB Checked/Signed By: MB

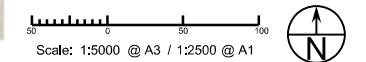

Status:
FOR APPROVAL

Print Date: 6/09/2023
Drawing Name: Sheet 1
File Name: M6154 PropSub v4.dgn

Note: All dimensions and areas are approximate only and are subject to survey and Council approval.